


니치하 세라믹사이딩 RC조 5mm클립 시공

도 면 명 : 니치하 세라믹사이딩 RC조 5mm클립 시공

제 출 처 :

제 출 일 :

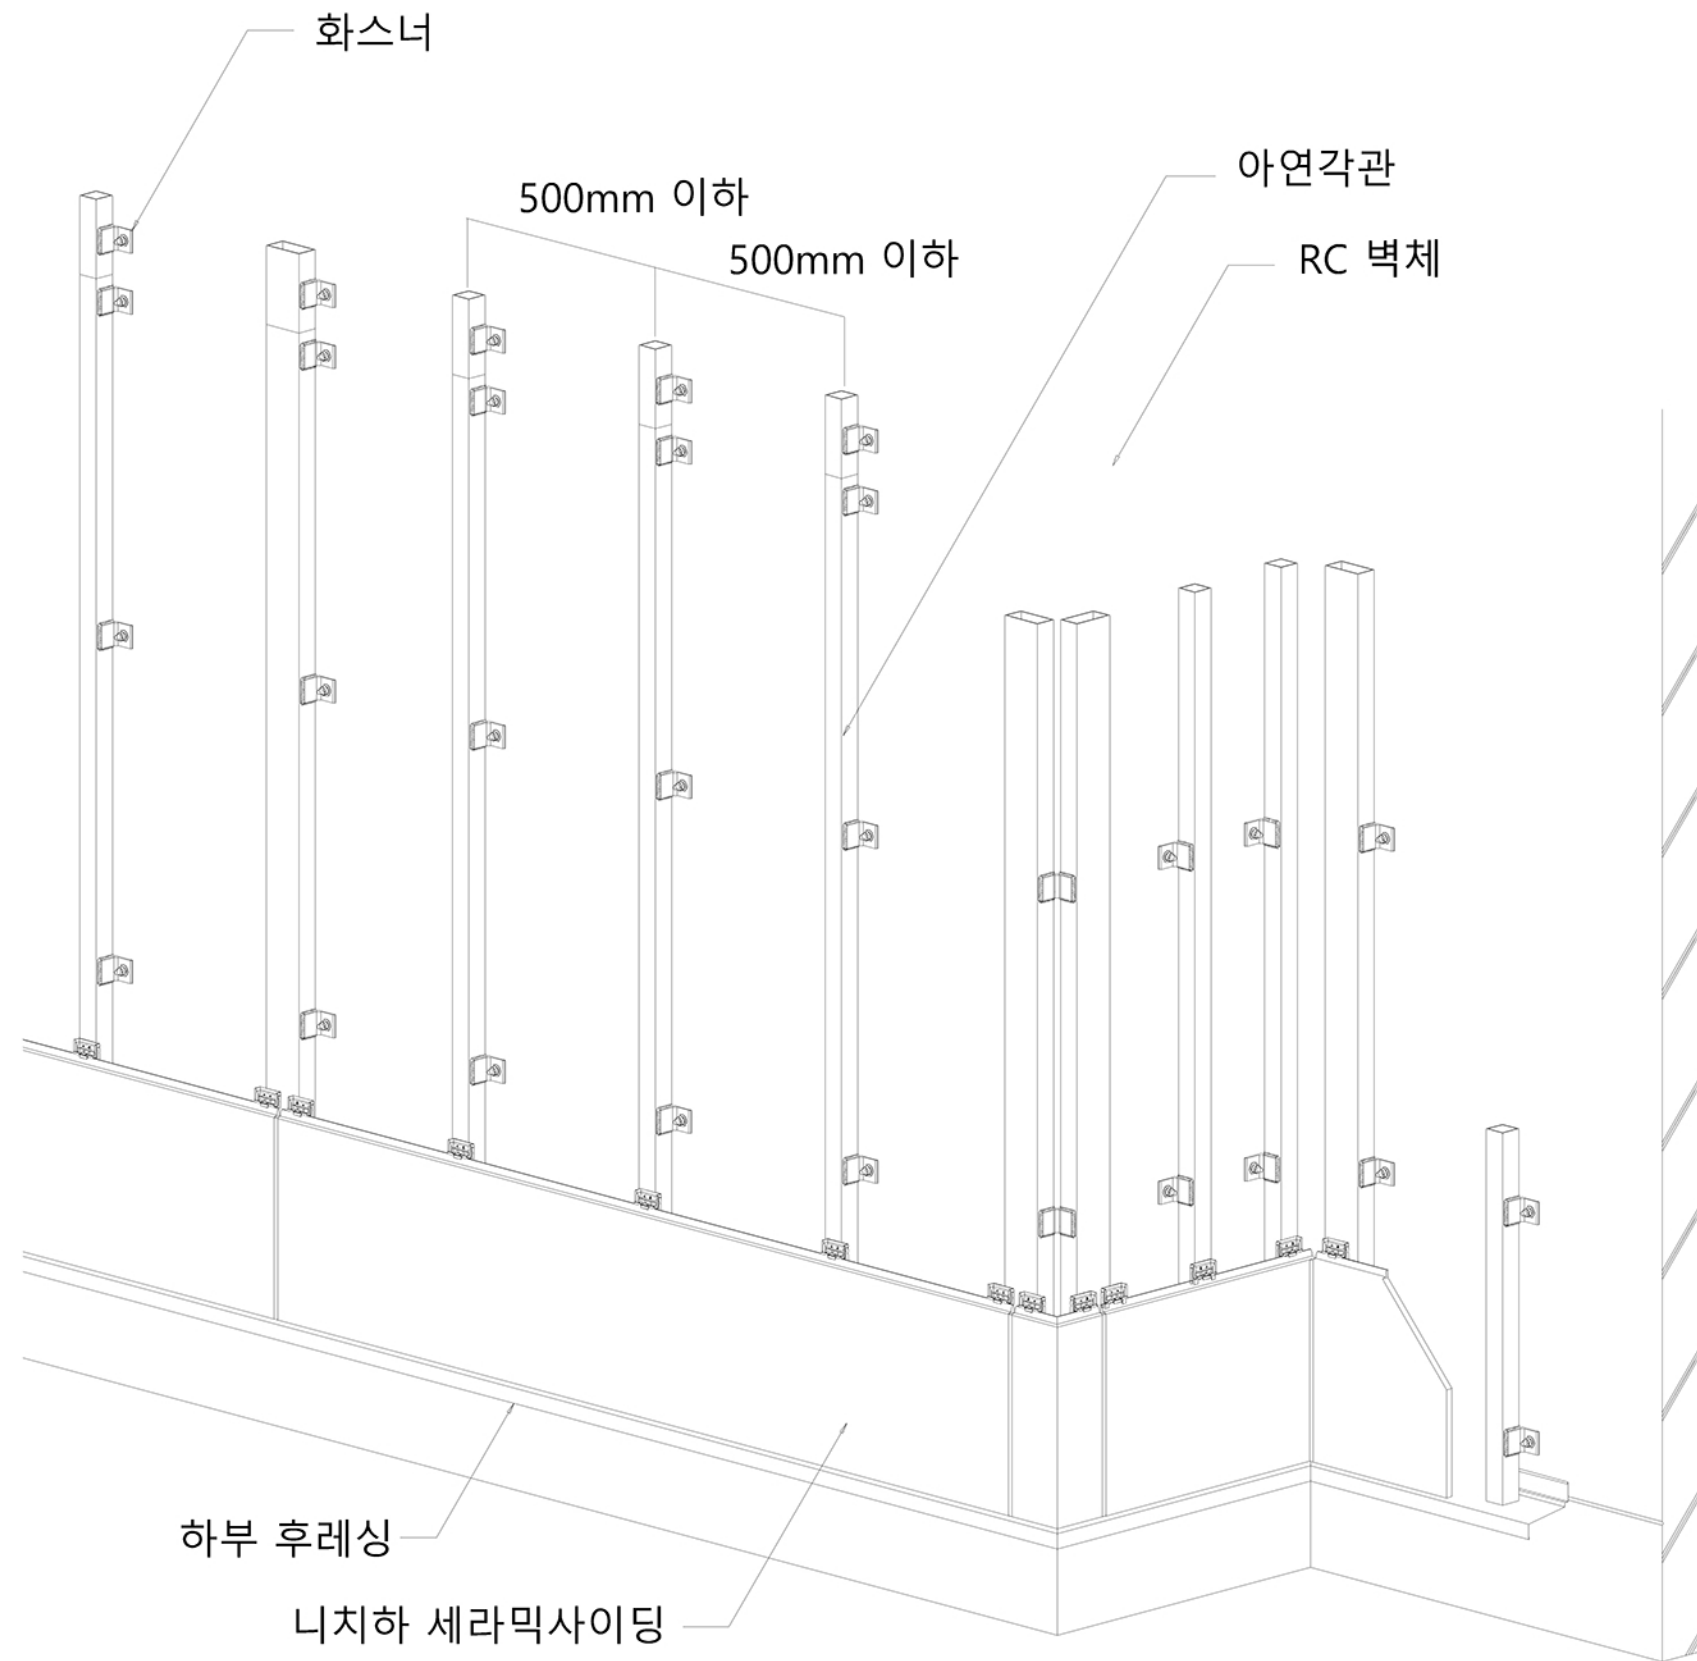

아연각관 프레임작업

축적 : 1/NONE

PROJECT TITLE

NOTE

KEY PLAN

DRAWN BY

CHECKED BY

APPROVED BY


SCALE

NAME OF DWG.

DWG. NO.

FILE NO.

DATE

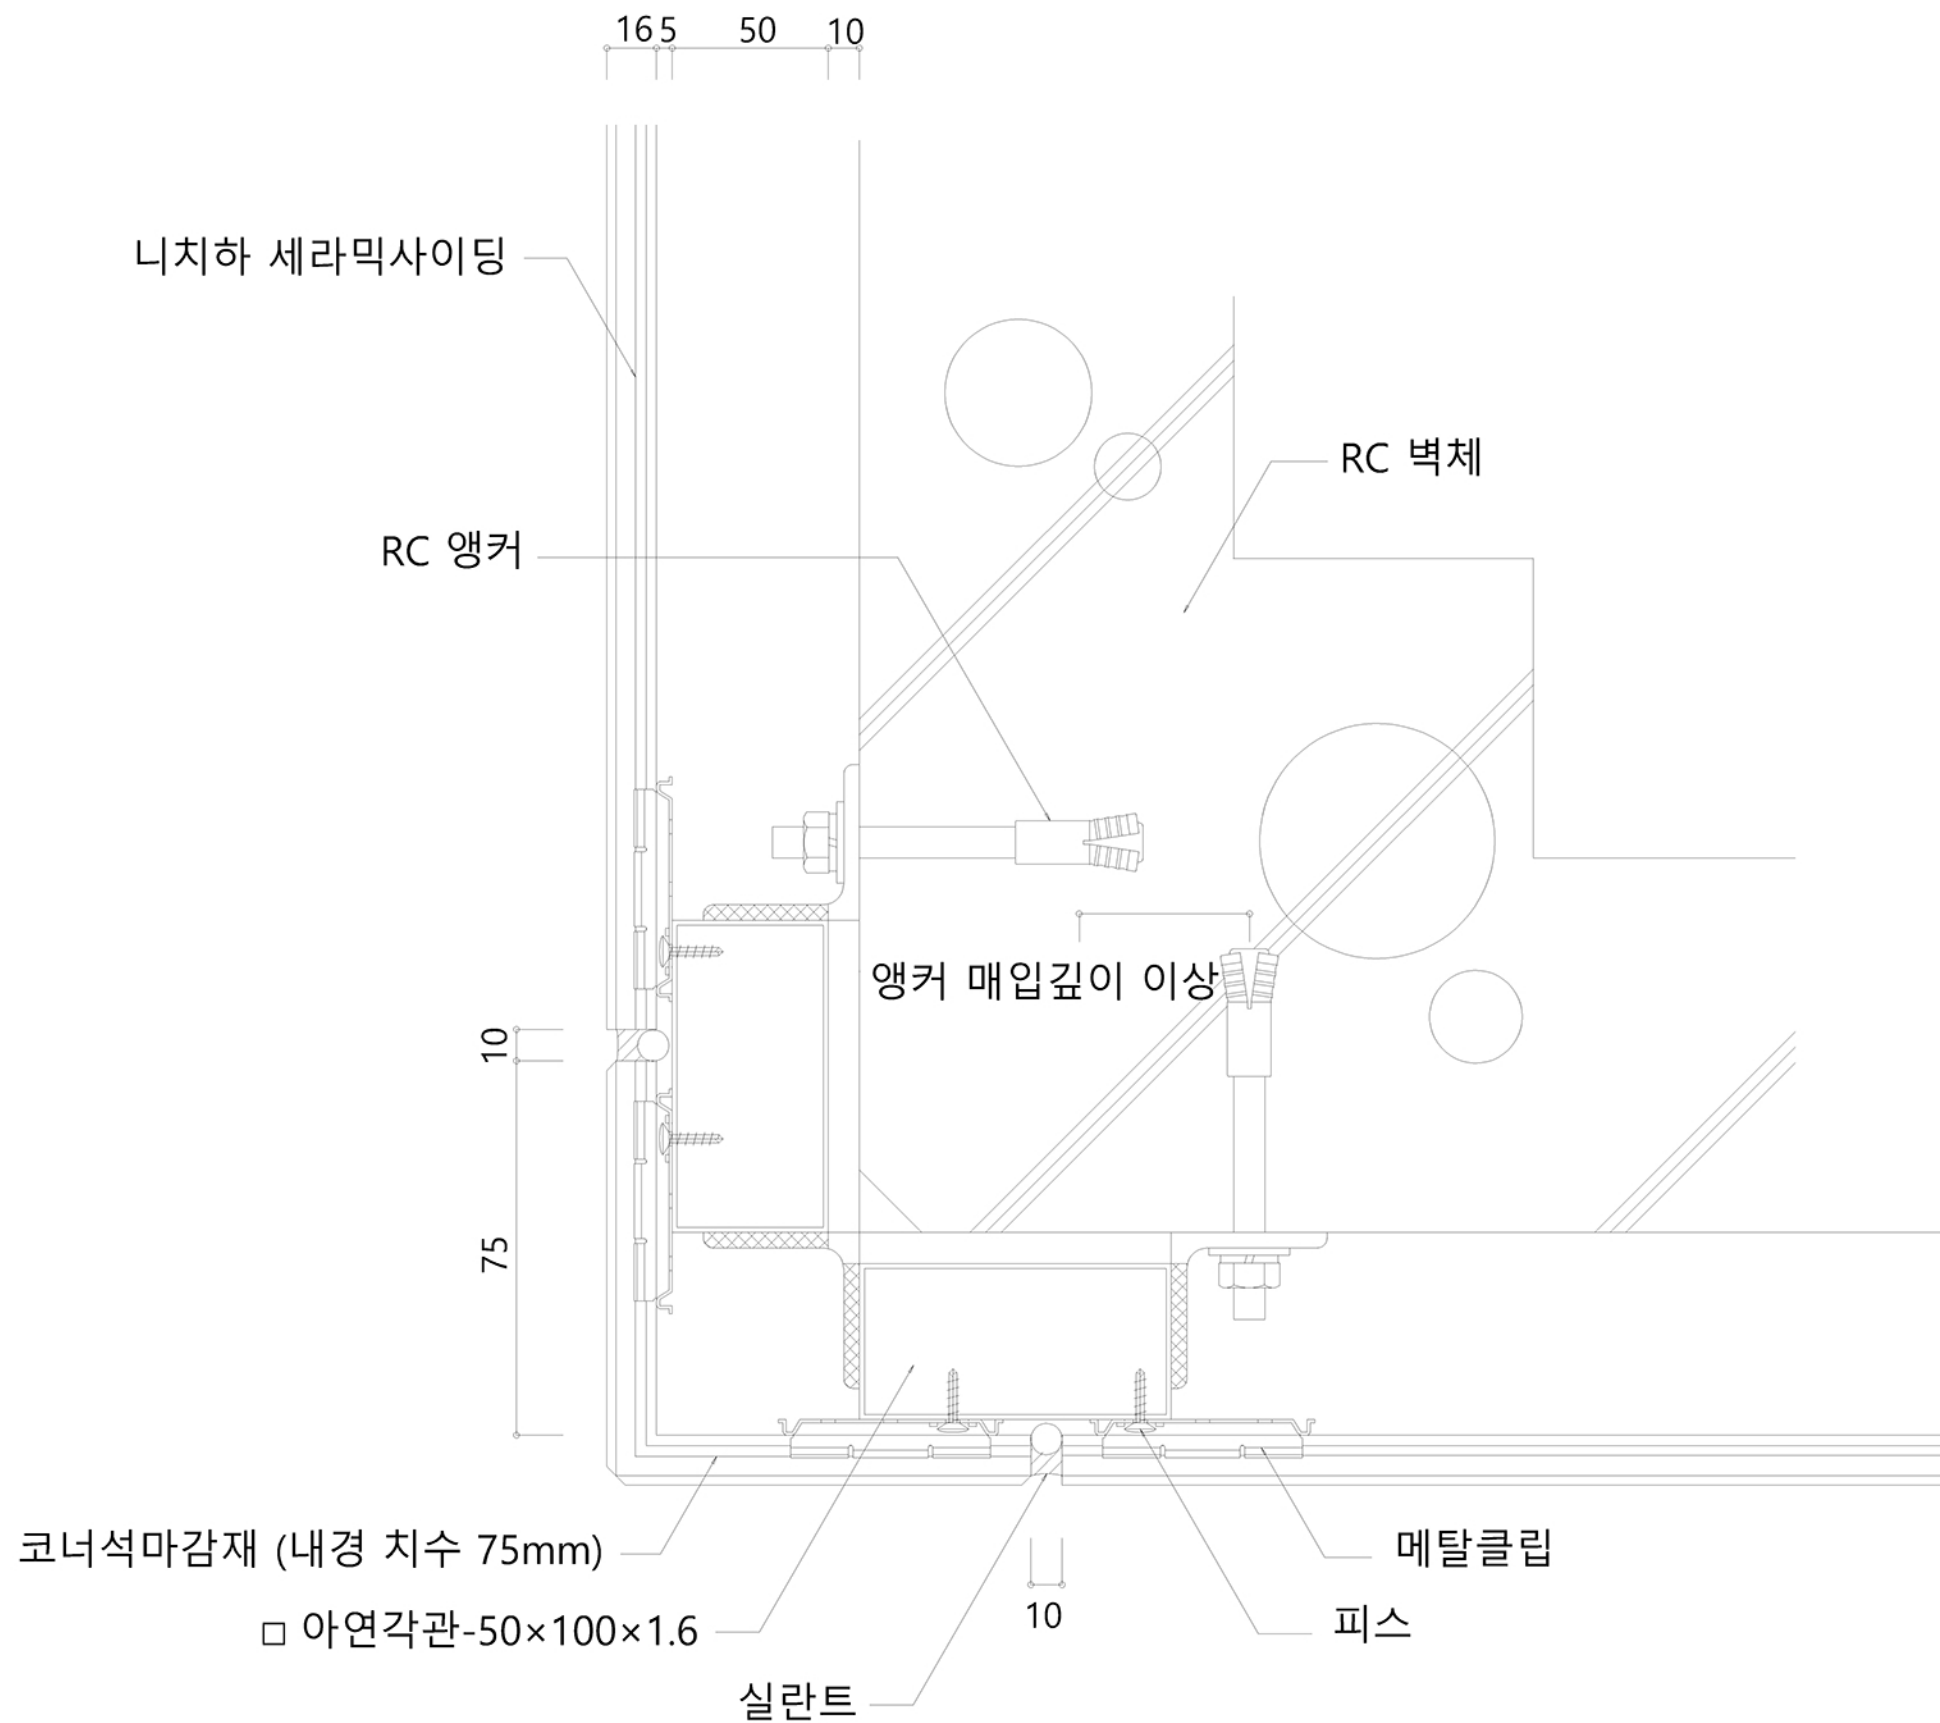

부분 단면 상세도-1

축척 : 1/NONE

PROJECT TITLE

NOTE

KEY PLAN

DRAWN BY

CHECKED BY

APPROVED BY

SCALE


NAME OF DWG.

코너석

DWG. NO.

FILE NO.

DATE

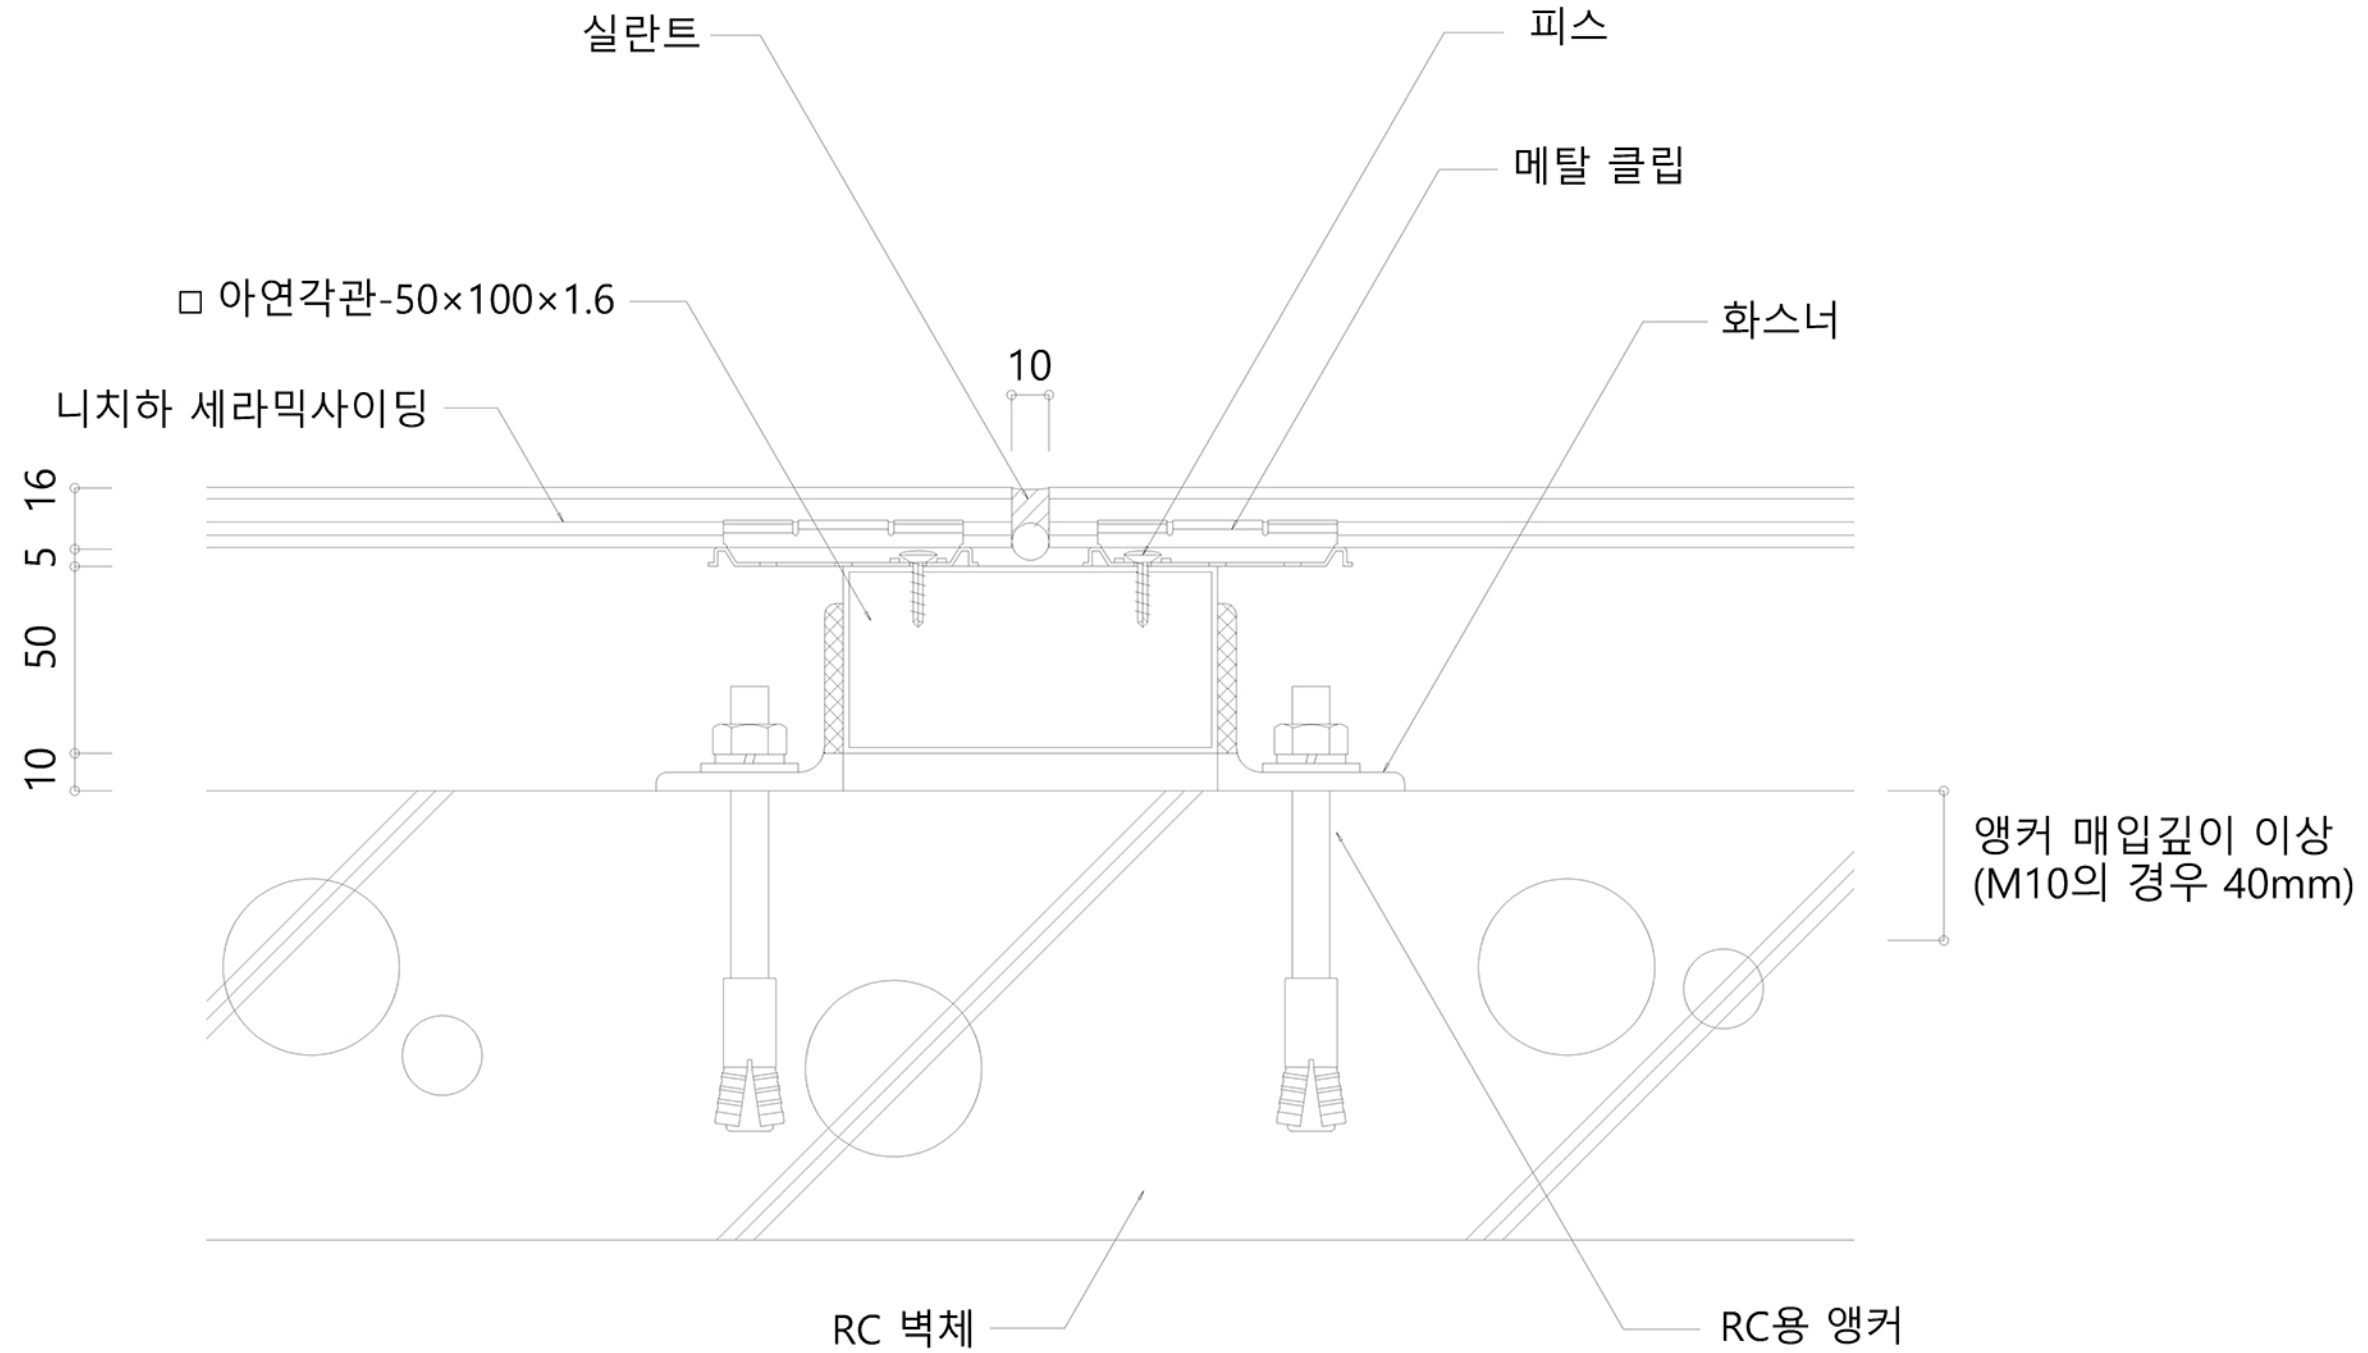

부분 단면 상세도-1

축척 : 1/NONE

PROJECT TITLE

NOTE

KEY PLAN

DRAWN BY

CHECKED BY

APPROVED BY

SCALE


NAME OF DWG.

양날조이너

DWG. NO.

FILE NO.

DATE

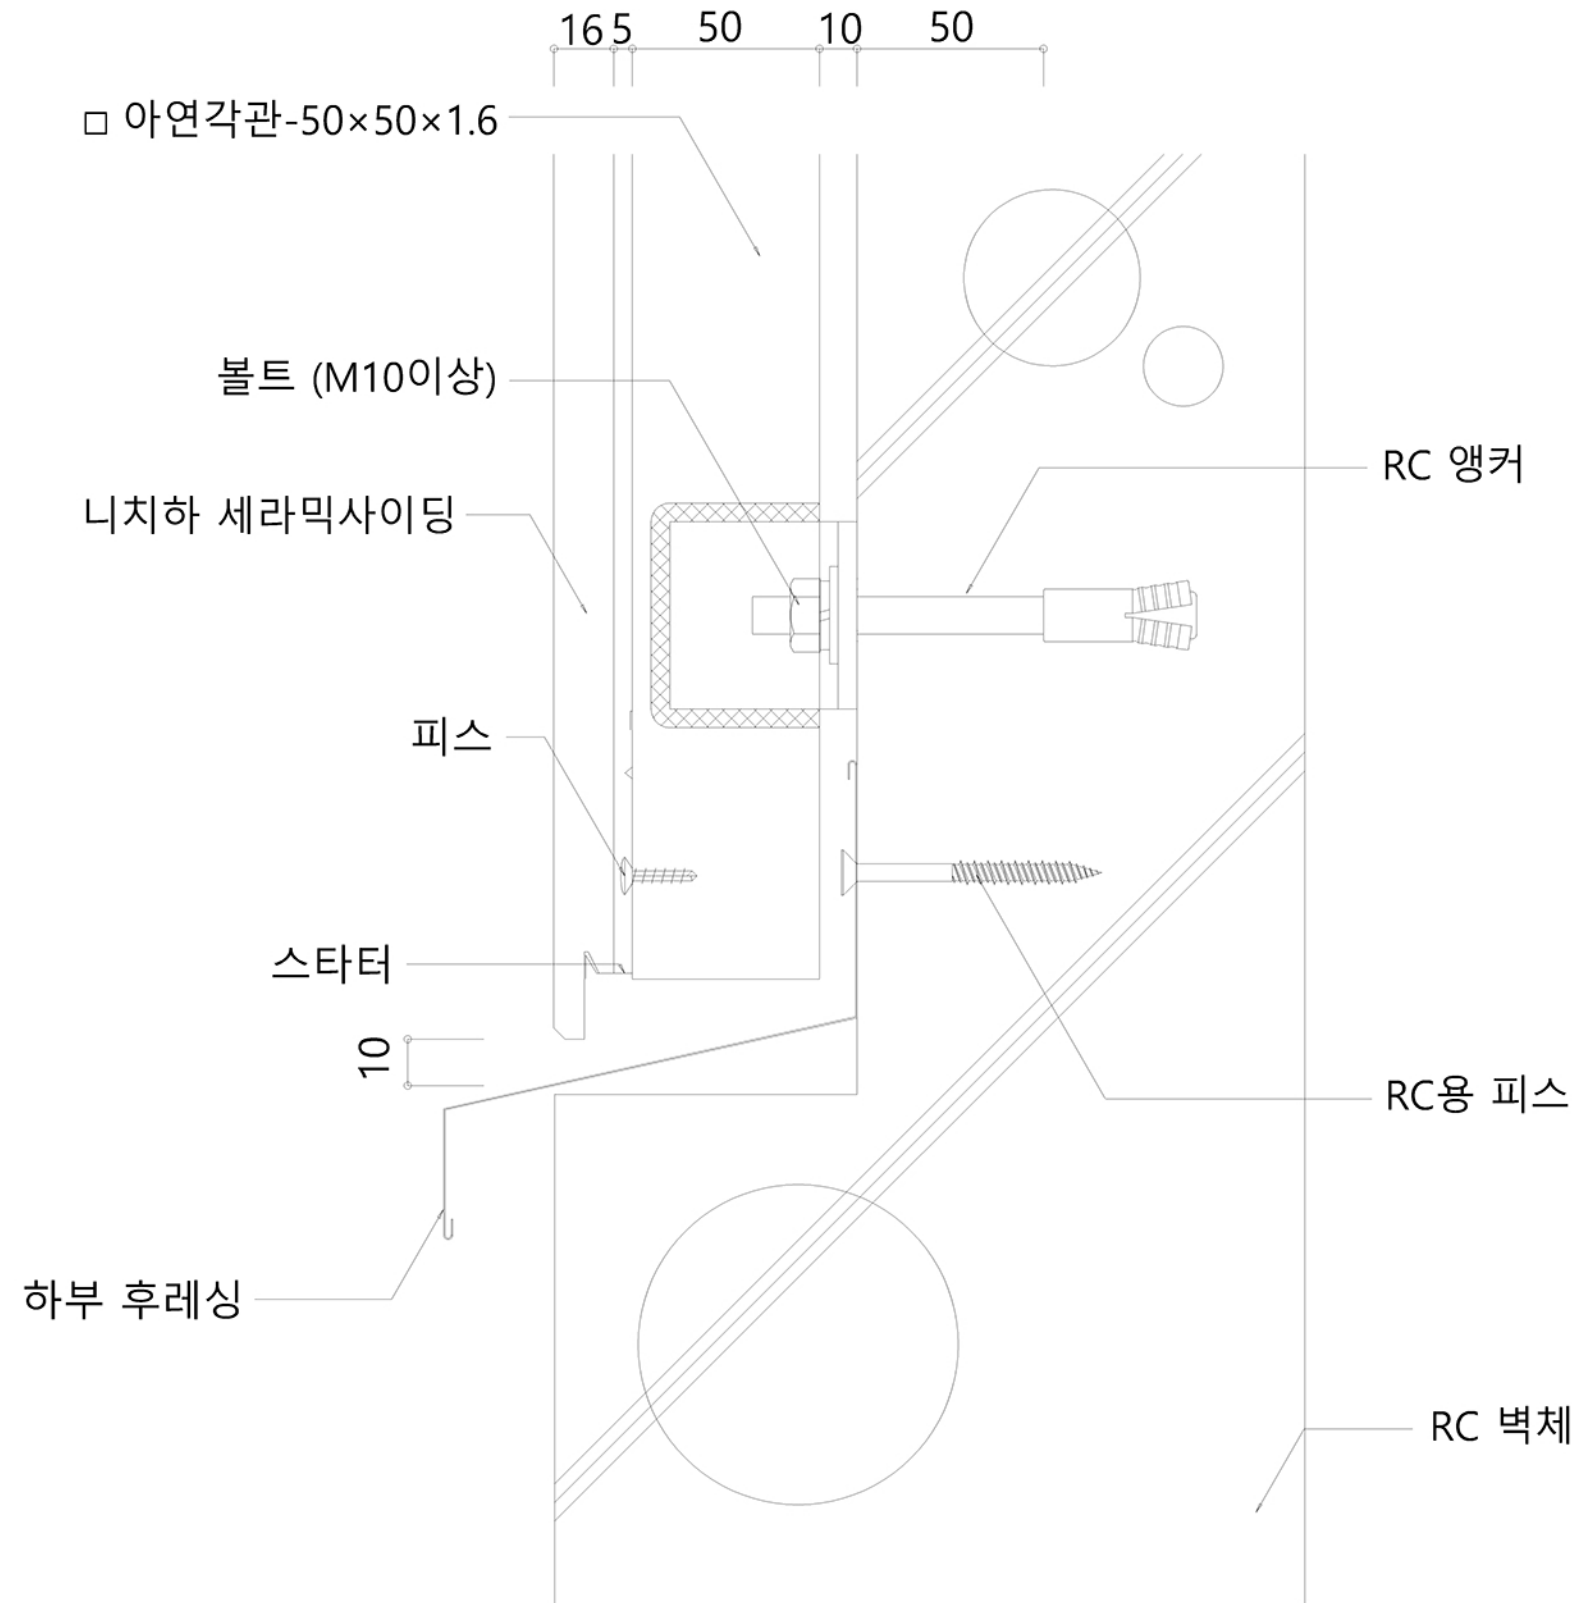

부분 단면 상세도-1

축척 : 1/NONE

PROJECT TITLE

NOTE

KEY PLAN

DRAWN BY

CHECKED BY

APPROVED BY

SCALE

NAME OF DWG.

하부후레싱

DWG. NO.

FILE NO.

DATE

□ 아연각관-50×50×1.6

니치하 세라믹사이딩

볼트 (M10이상)

스페이서
피스

30 ~ 40

징크후레싱

징크후레싱

□ 아연각관-50×50×1.6

스페이서

30 ~ 40

피스

화스너

RC 앵커

니치하 세라믹사이딩

□ 아연각관-50×50×1.6

RC 벽체



부분 단면 상세도-1

축척 : 1/NONE

PROJECT TITLE

NOTE

KEY PLAN

DRAWN BY

CHECKED BY

APPROVED BY

SCALE


NAME OF DWG.

창호후레싱

DWG. NO.

FILE NO.

DATE

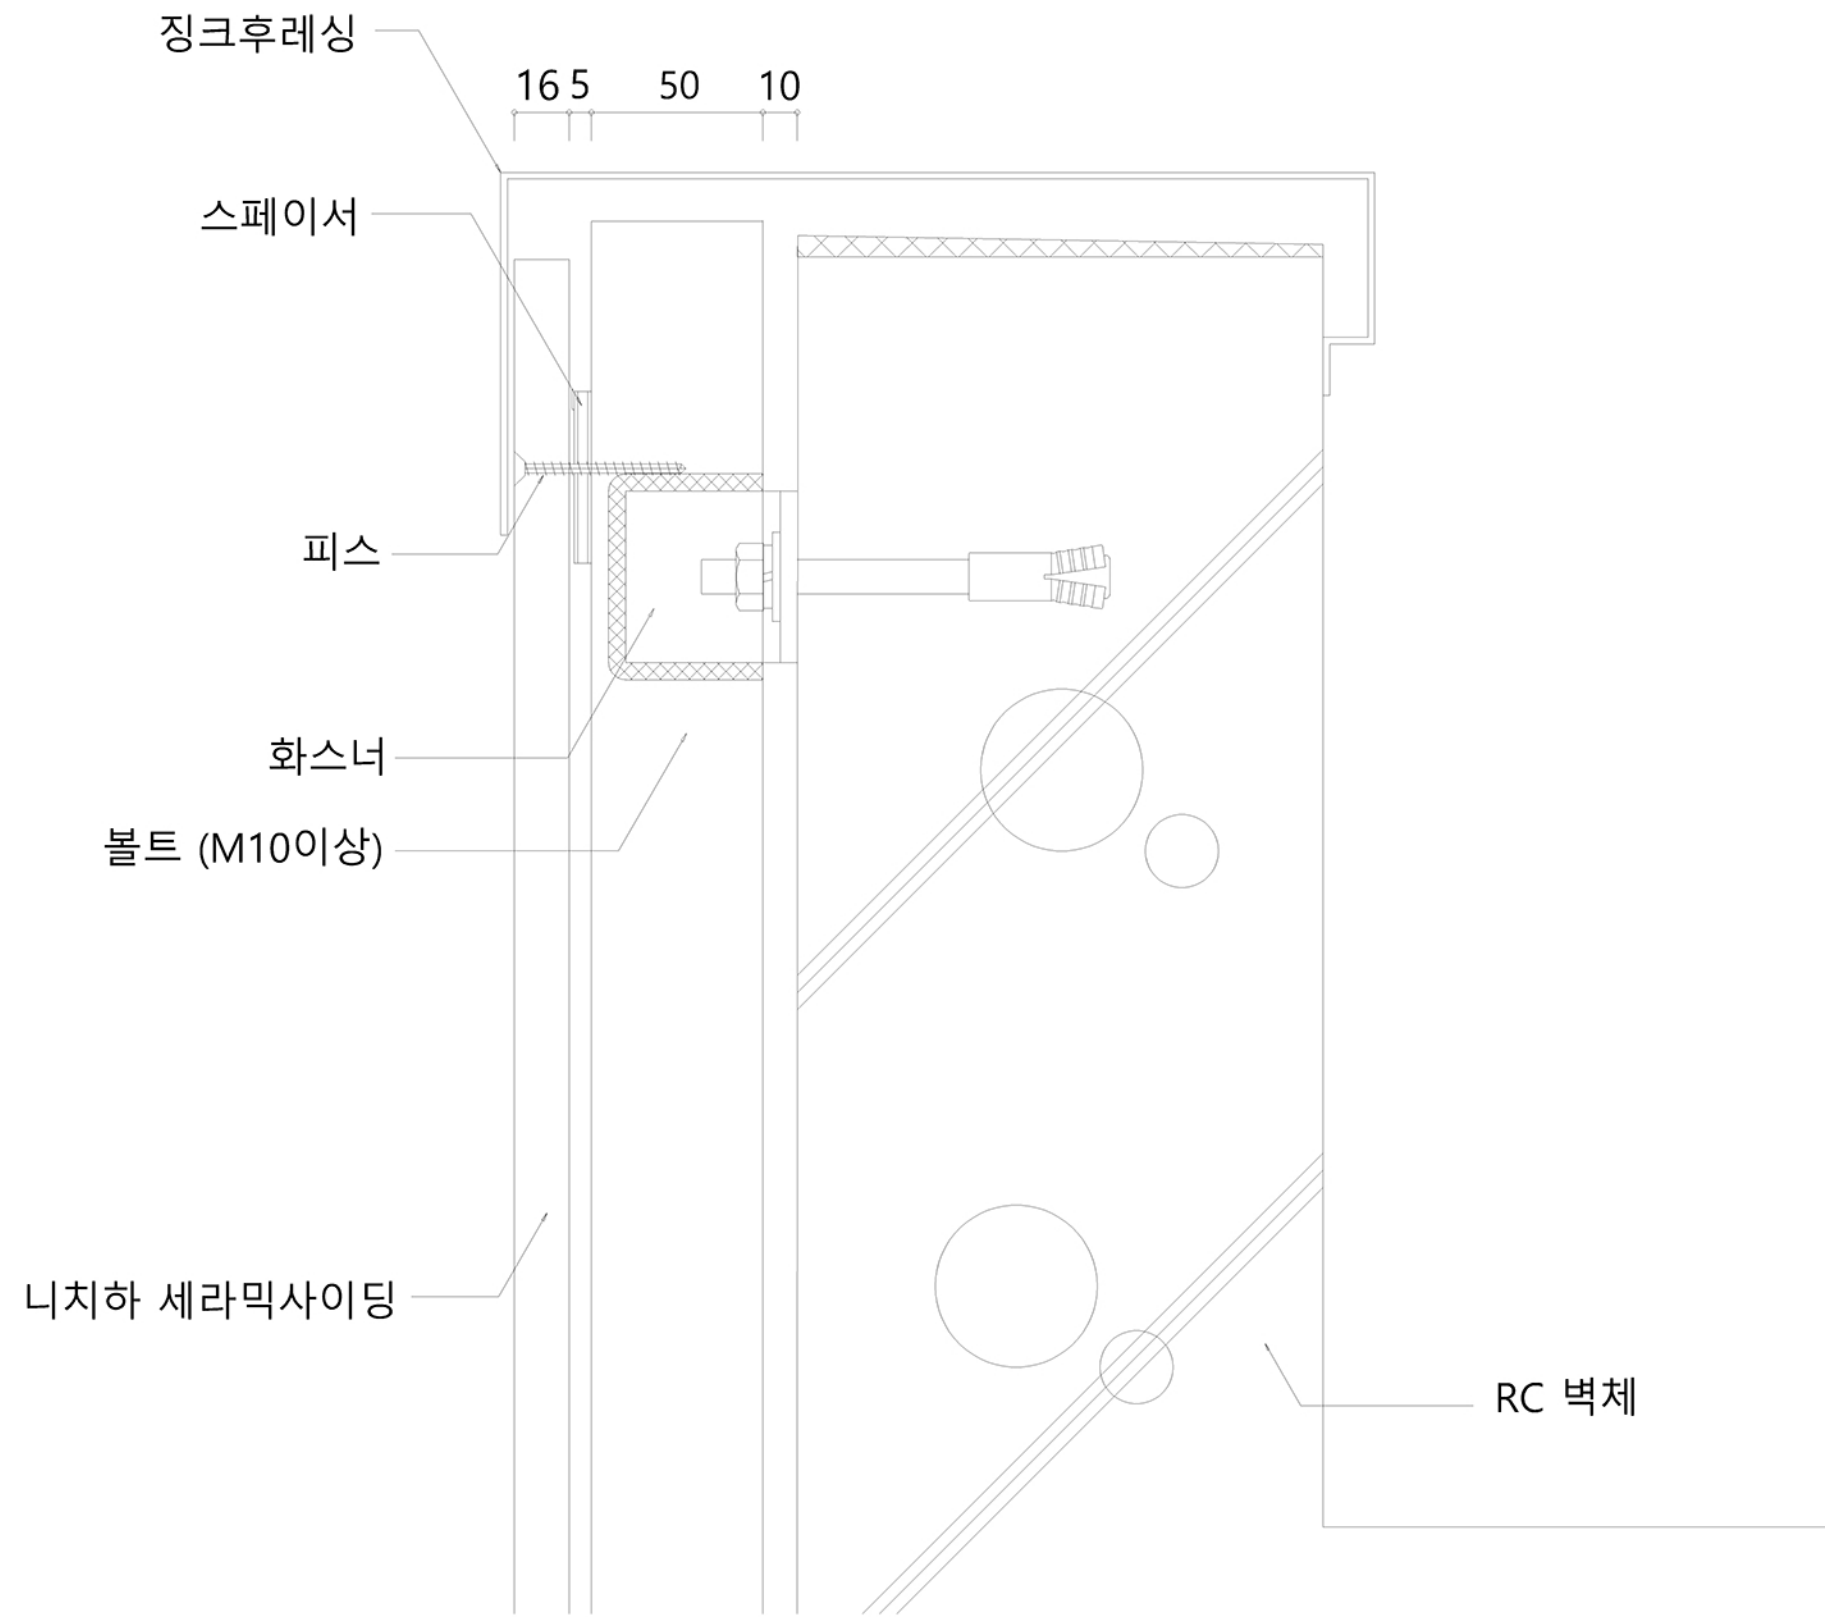

부분 단면 상세도-1

축척 : 1/NONE

PROJECT TITLE

NOTE

KEY PLAN

DRAWN BY

CHECKED BY

APPROVED BY

SCALE

NAME OF DWG.

두겹후레싱

DWG. NO.

FILE NO.

DATE

