
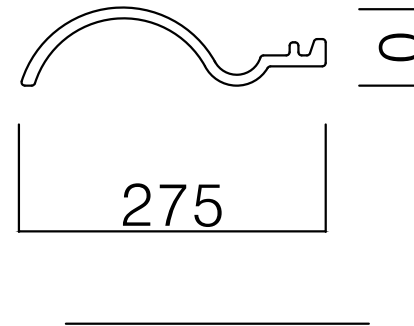


마자론 스페니쉬 점토기와 OPTIMA 10.6

도 면 명 : 마자론 스페니쉬 점토기와 OPTIMA 10.6

제 출 처 :

제 출 일 :

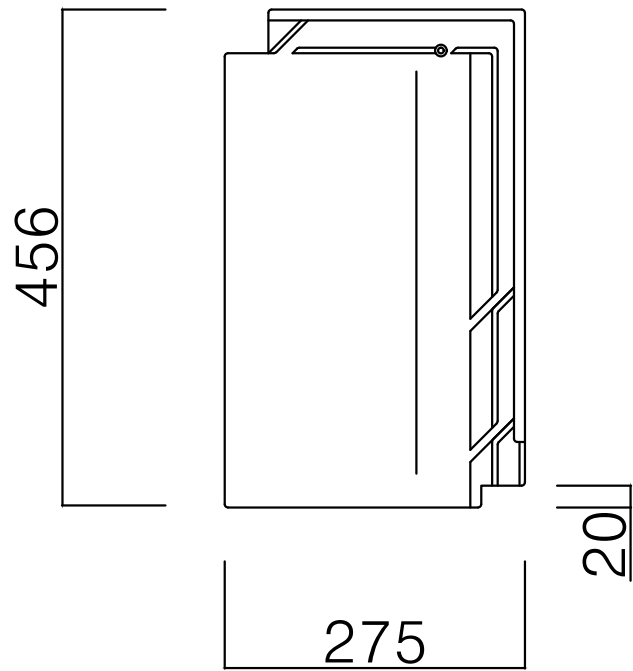

PROJECT NAME

마자론 점토기와

DESIGNED BY

DRWN. BY

CHK'D BY

APPROVED BY

SCALE
1:20

DATE


옵티마
10.6
바닥기와

DRAWING NAME

OPIMA 10.6

DRWG NO

SHEET NO

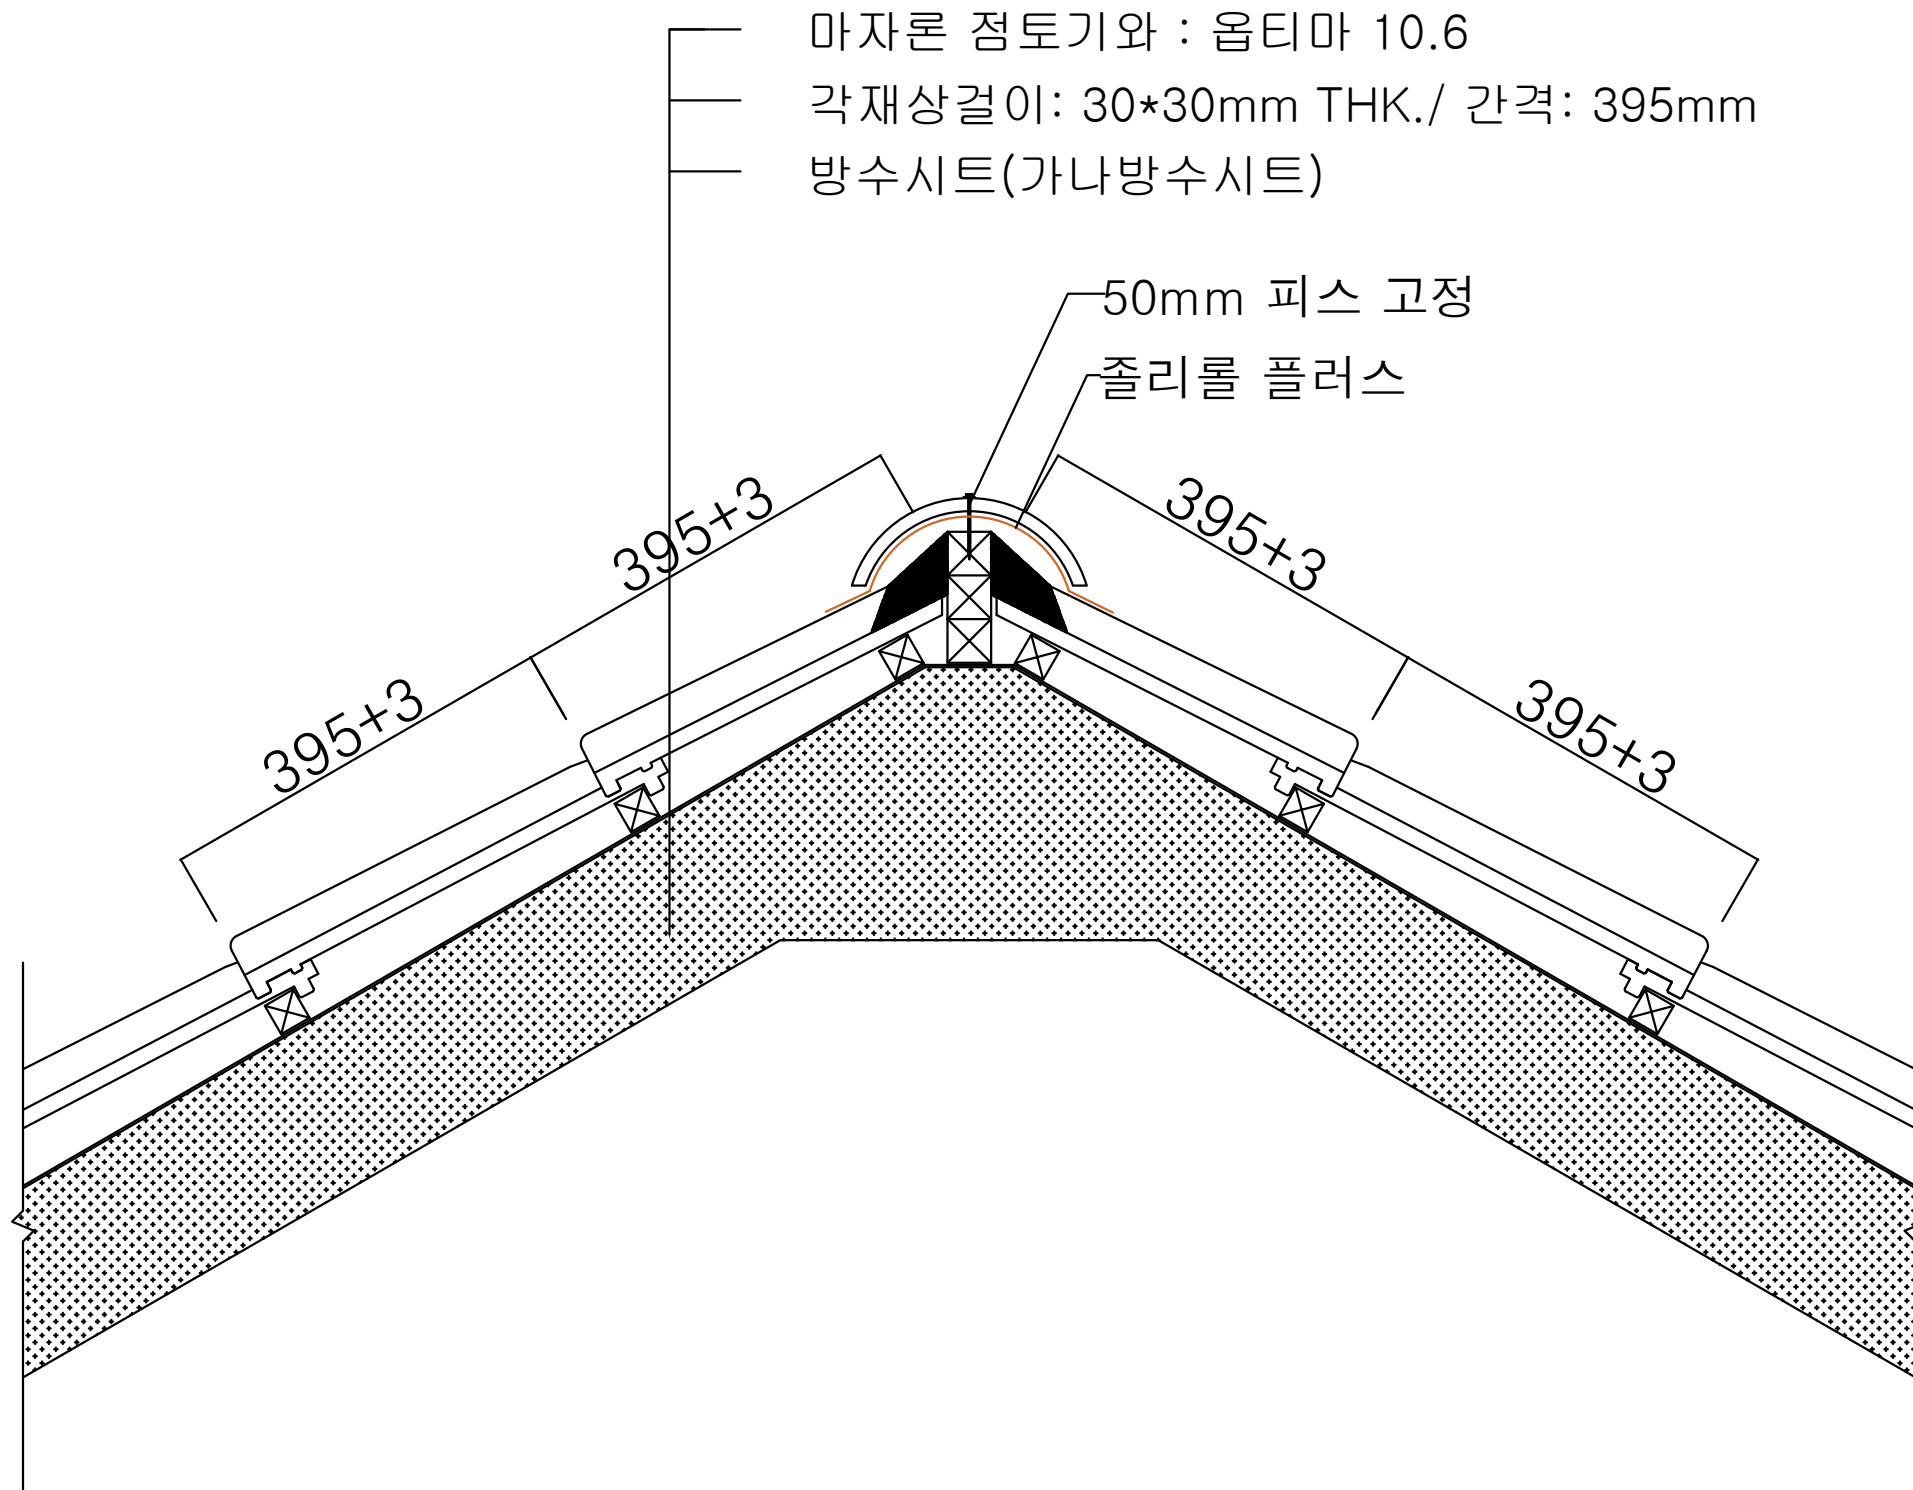

DESIGNED BY

DRWN. BY

CHK'D BY

APPROVED BY

SCALE
1:20

DATE


용마루
상세도
(1)

DRAWING NAME

OPIMA 10.6

DRWG NO

SHEET NO

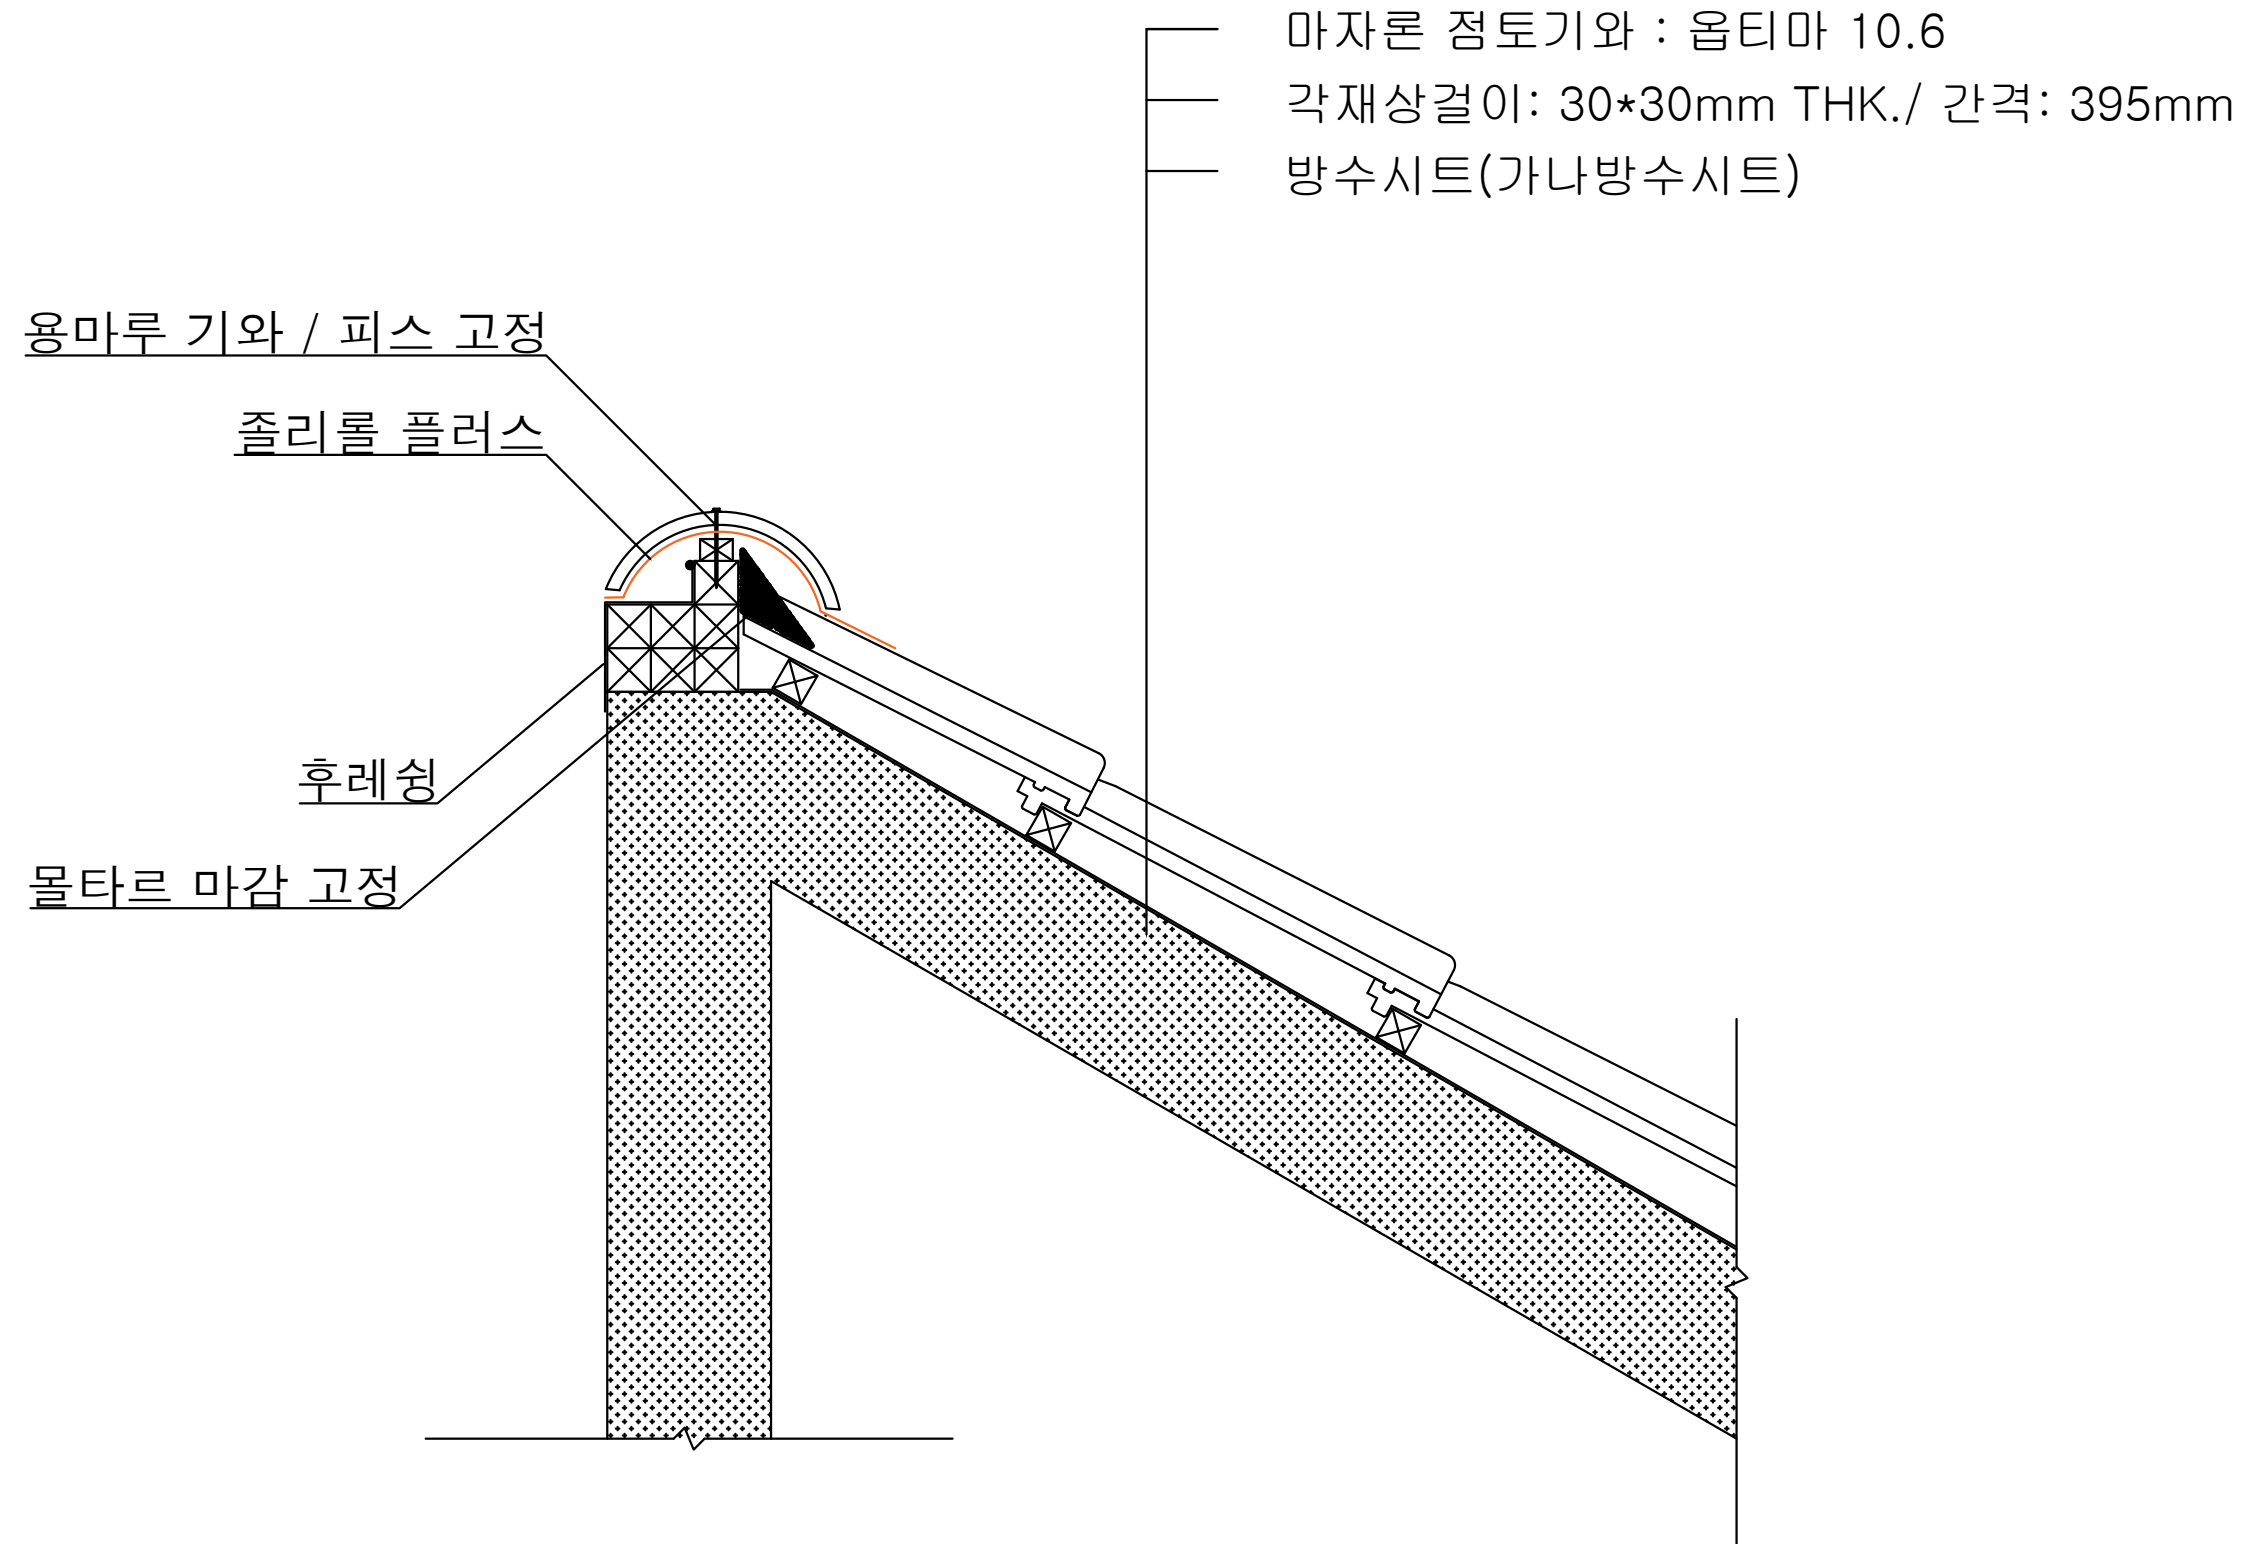

DESIGNED BY

DRWN. BY

CHK'D BY

APPROVED BY

SCALE
1:20

DATE


용마루
상세도
(2)

DRAWING NAME

OPIMA 10.6

DRWG NO

SHEET NO

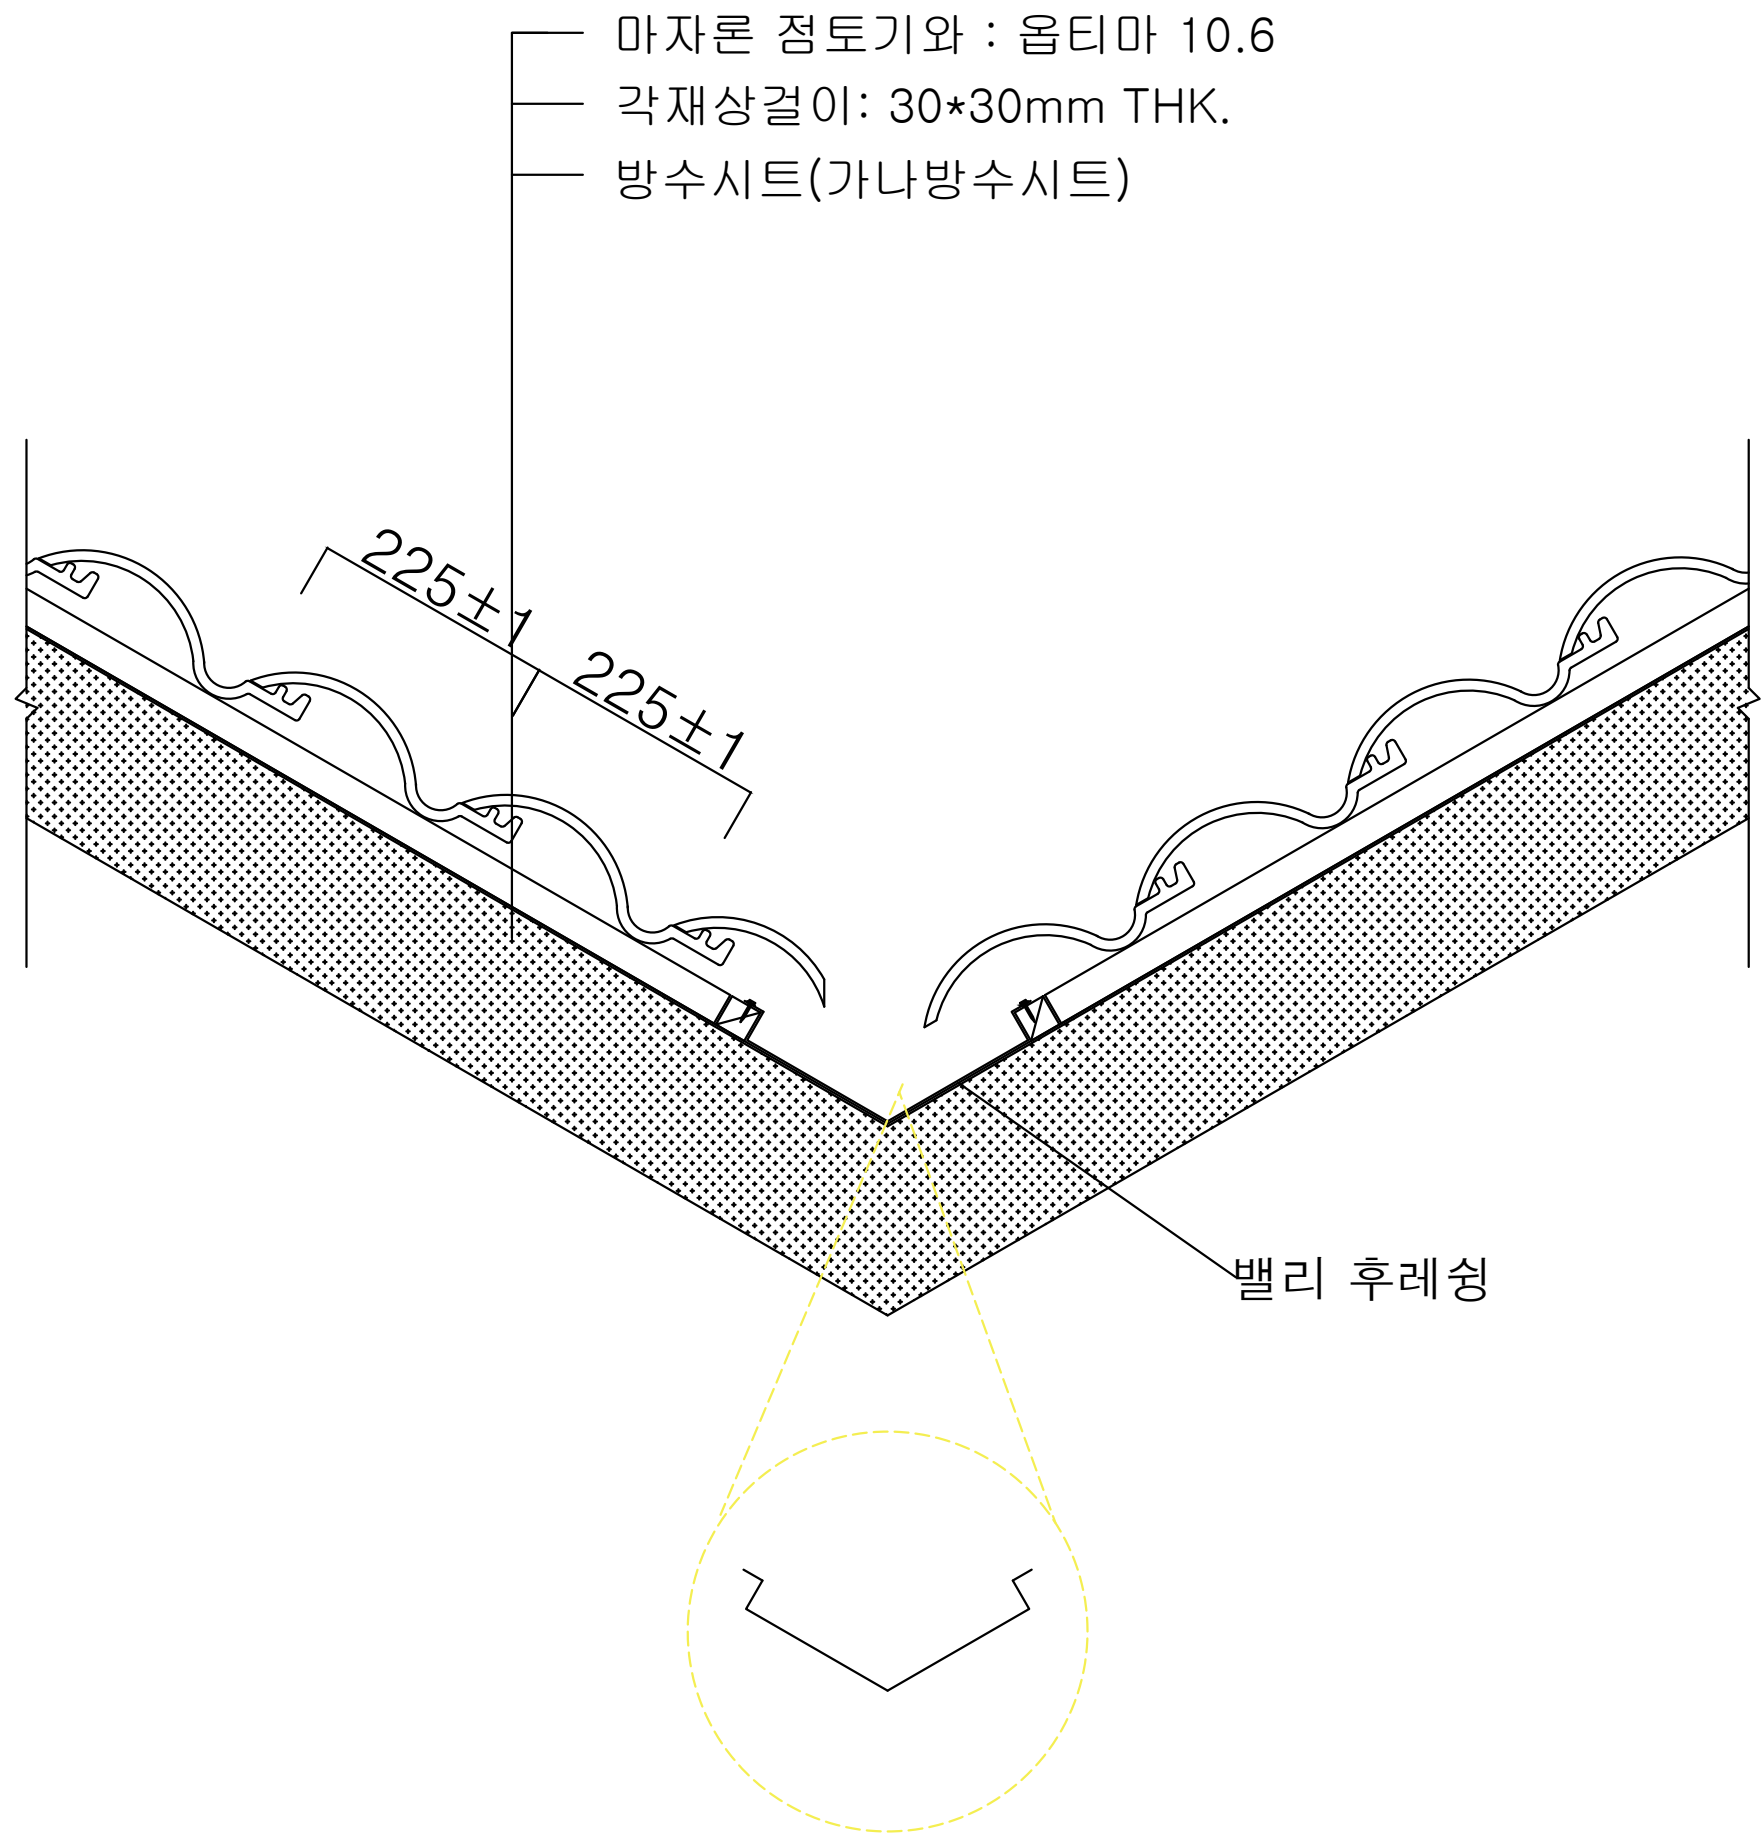

DESIGNED BY

DRWN. BY

CHK'D BY

APPROVED BY

SCALE 1:20

DATE


밸리
후레싱
상세도

DRAWING NAME

OPIMA 10.6

DRWG NO

SHEET NO

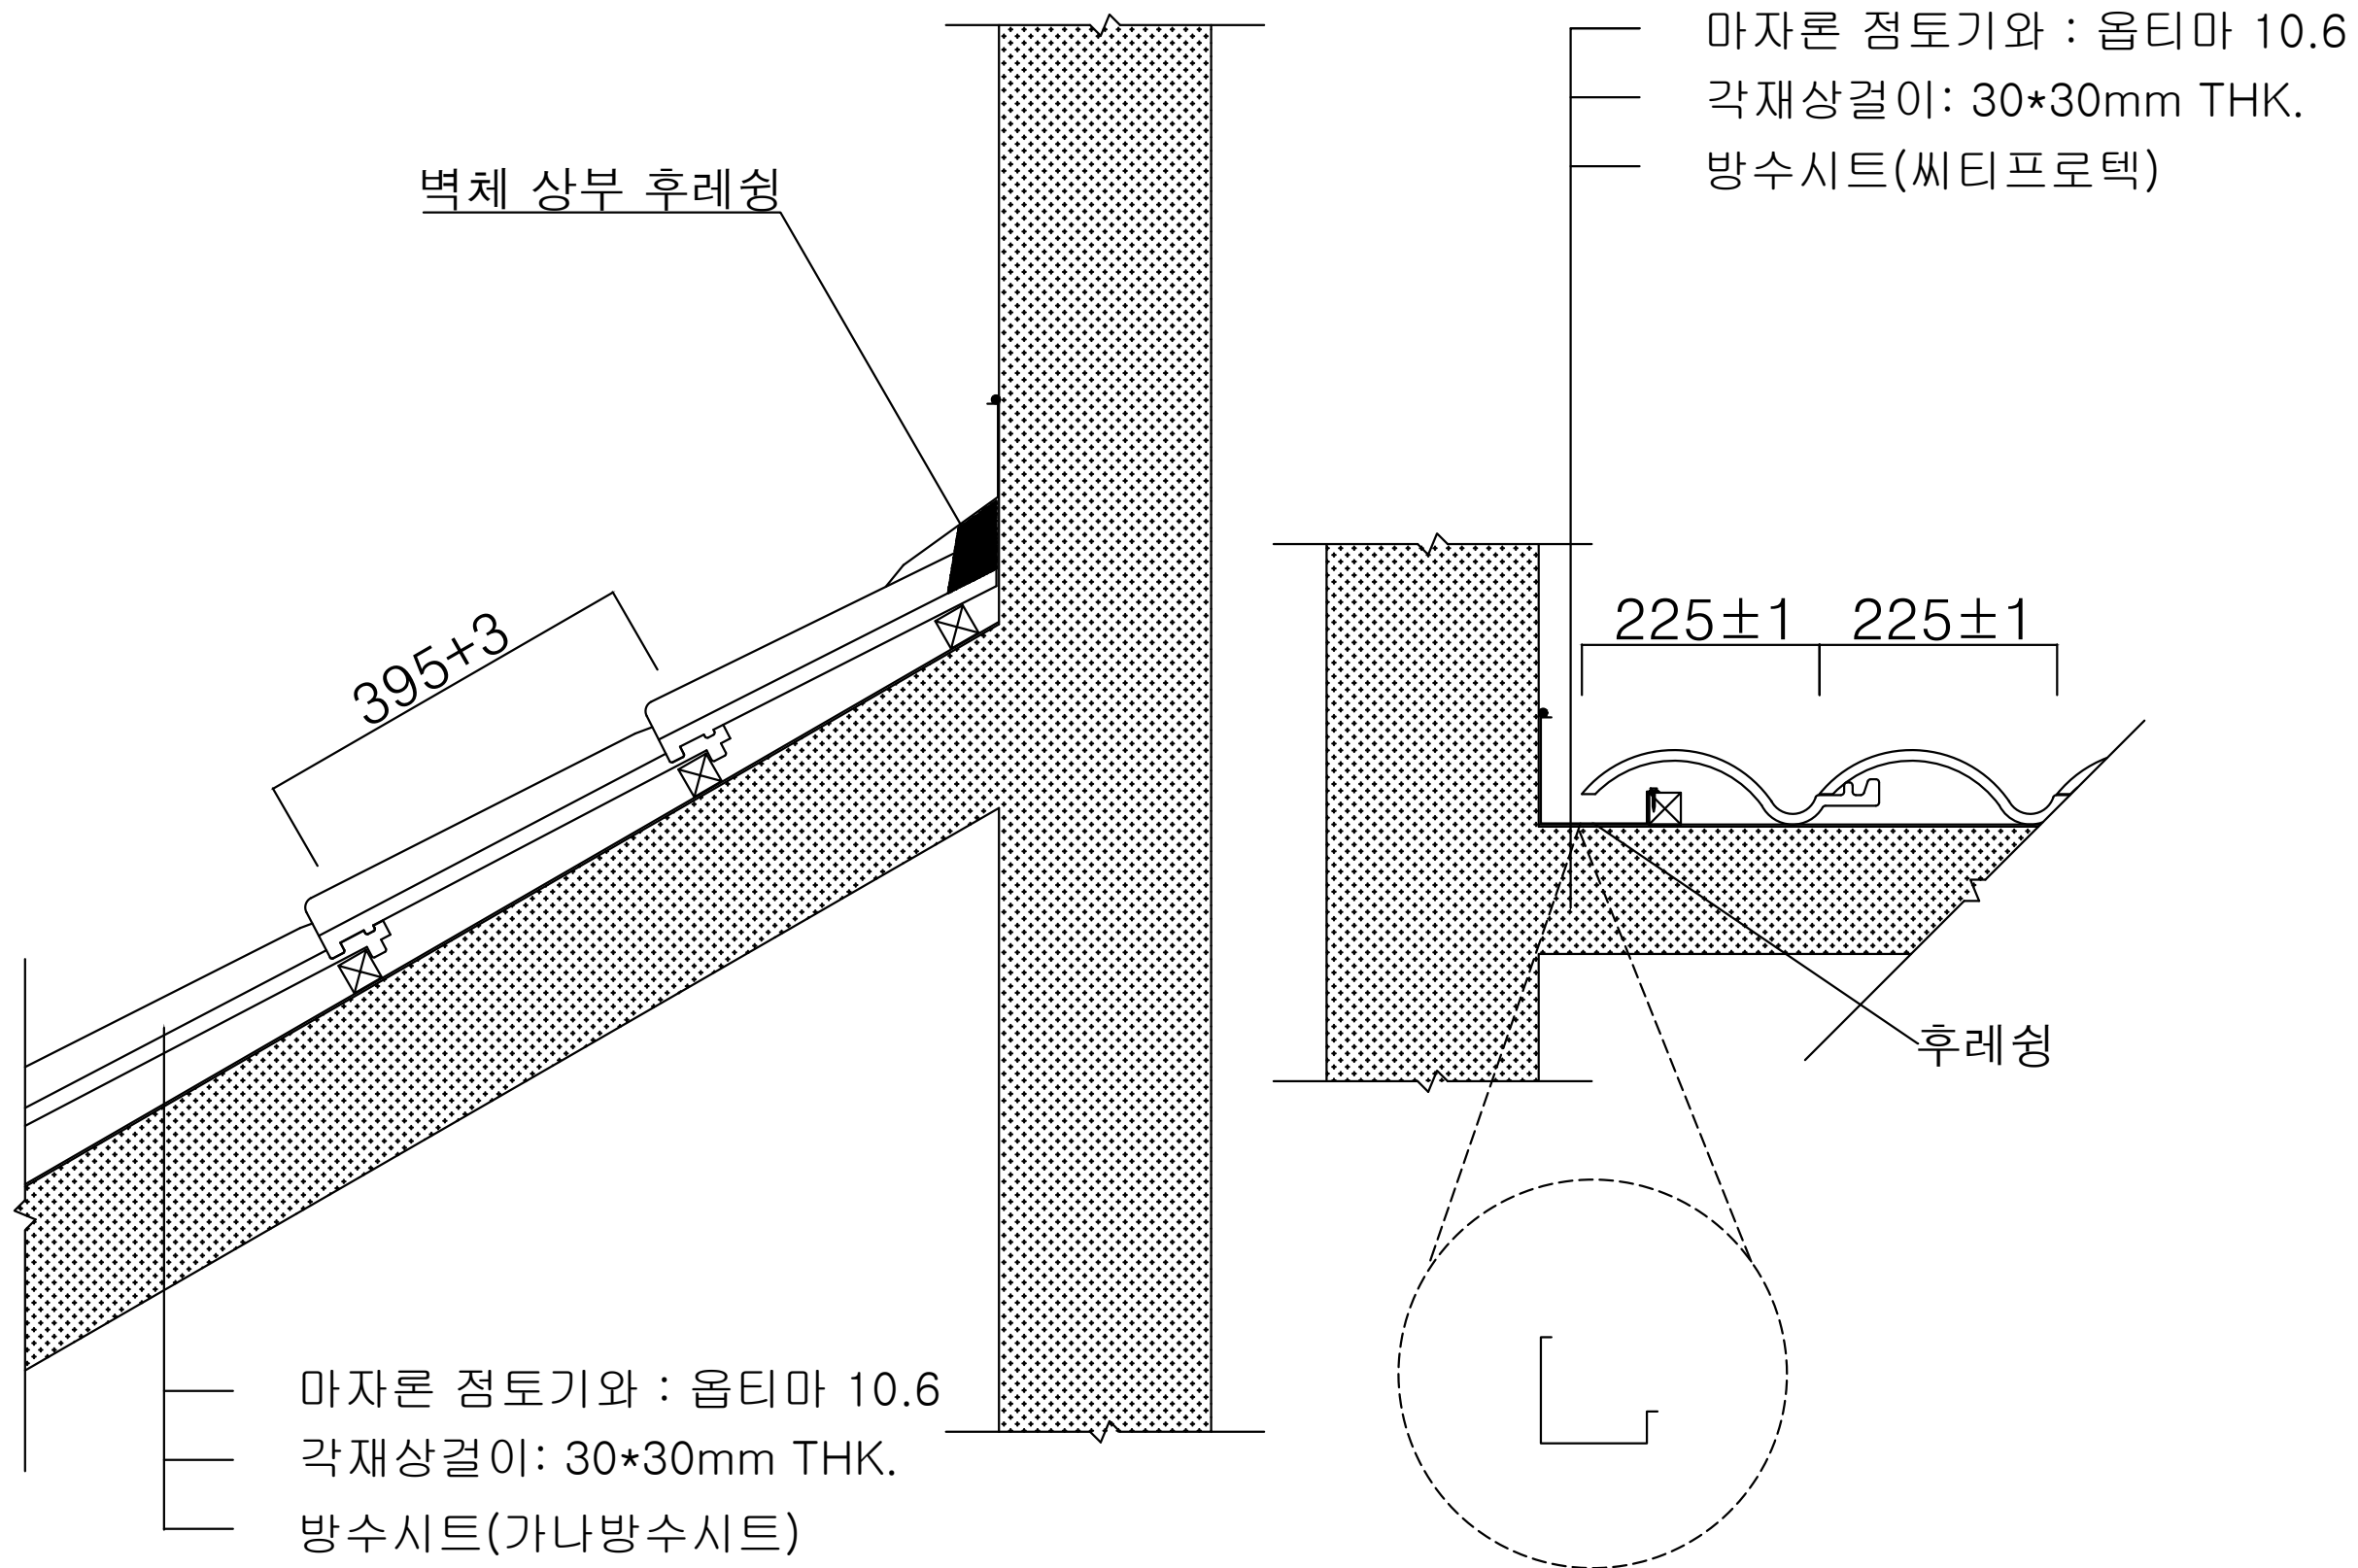

DESIGNED BY

DRWN. BY

CHK'D BY

APPROVED BY

SCALE
1:20

DATE


벽체
후레싱
상세도(1)

DRAWING NAME

OPIMA 10.6

DRWG NO

SHEET NO

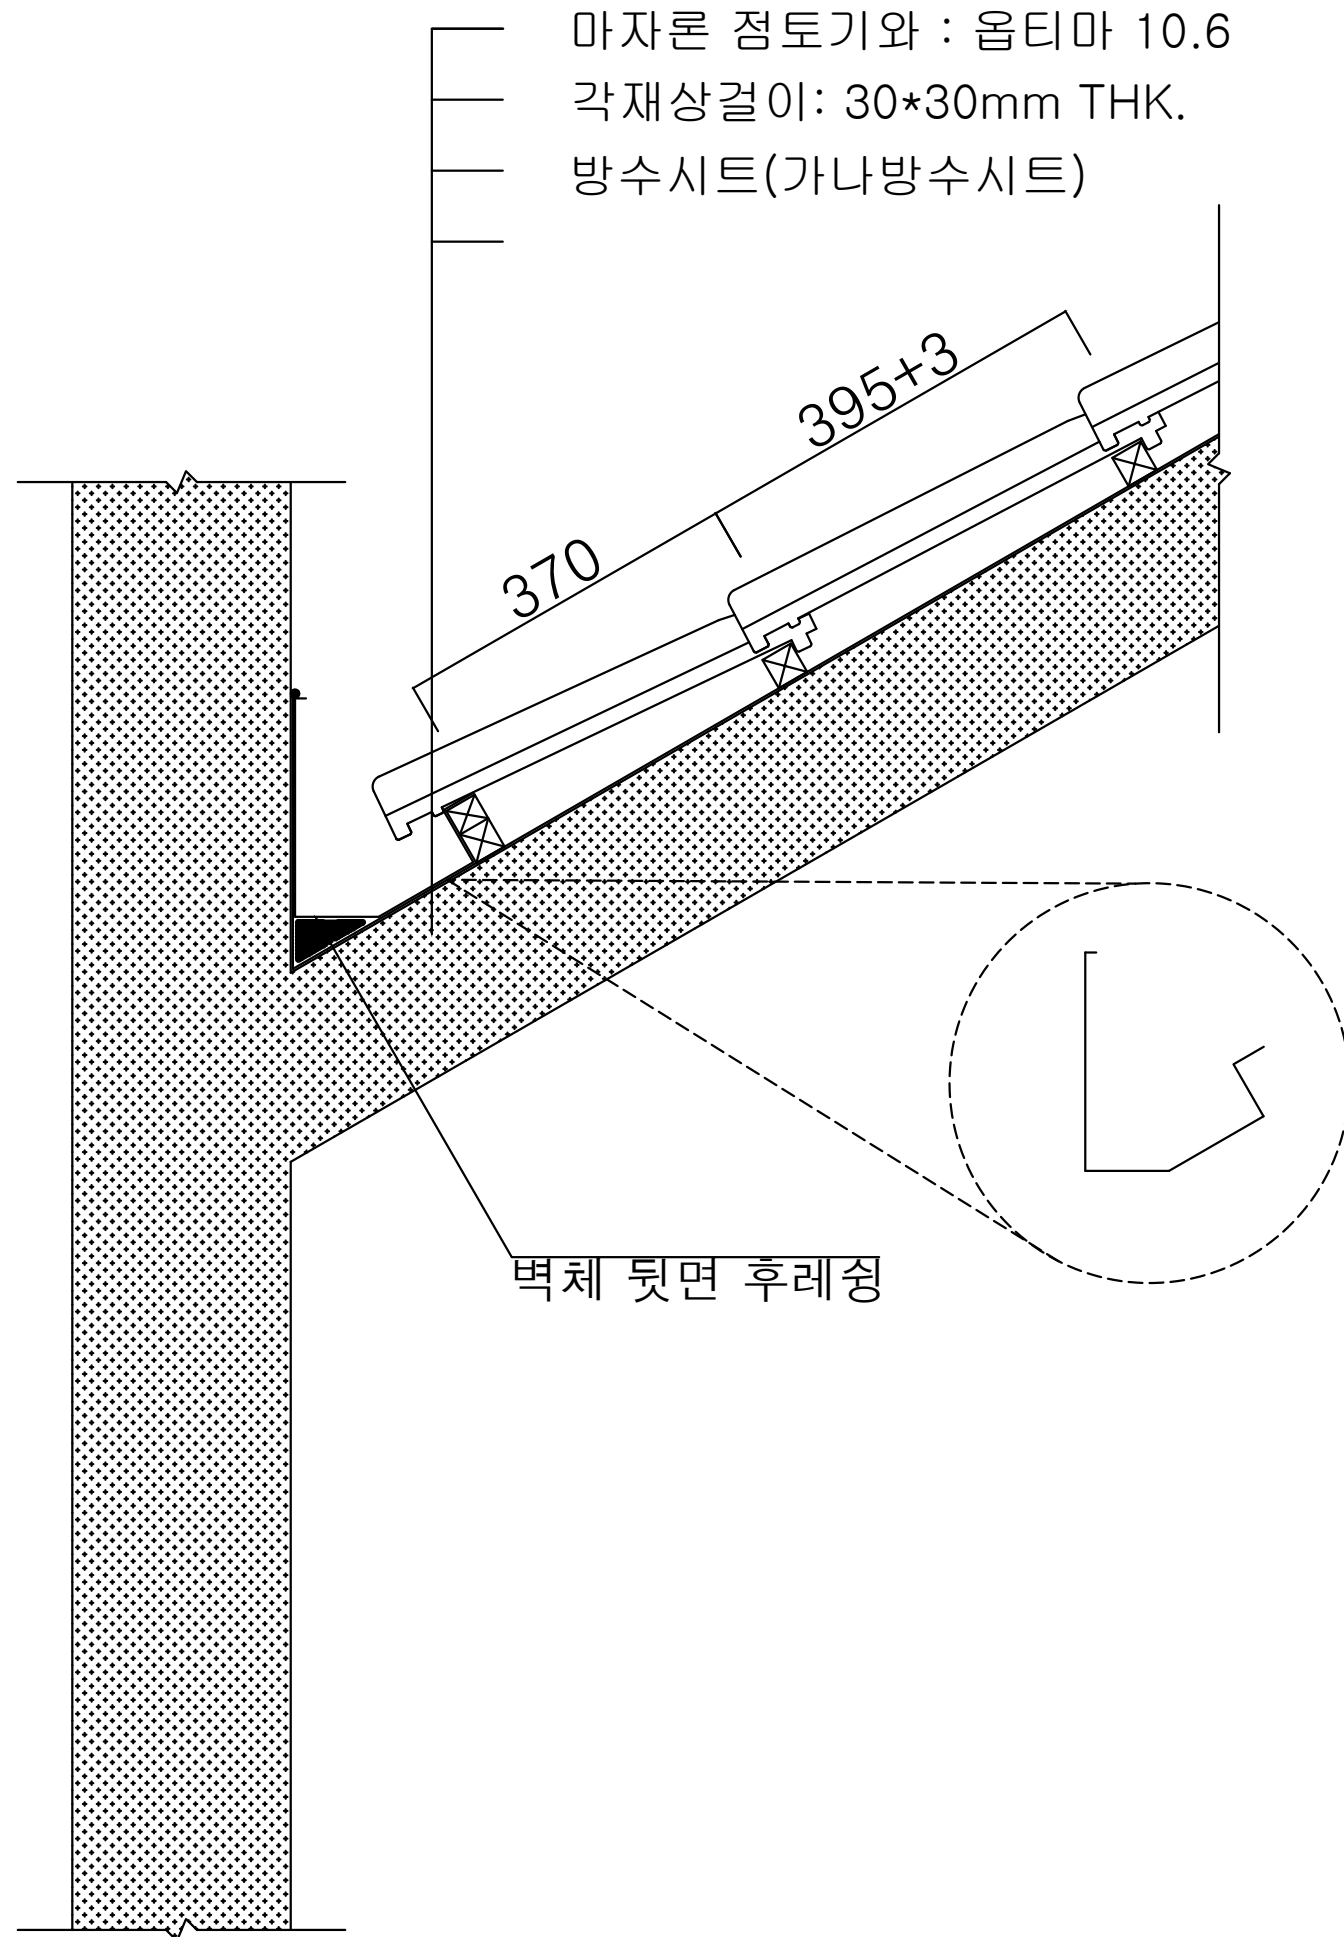

PROJECT NAME

마자론 점토기와

DESIGNED BY

DRWN. BY

CHK'D BY

APPROVED BY

SCALE 1:20

DATE

벽체
후레싱
상세도(2)


DRAWING NAME


OPIMA 10.6

DRWG NO

SHEET NO

용마루
마감
상세도

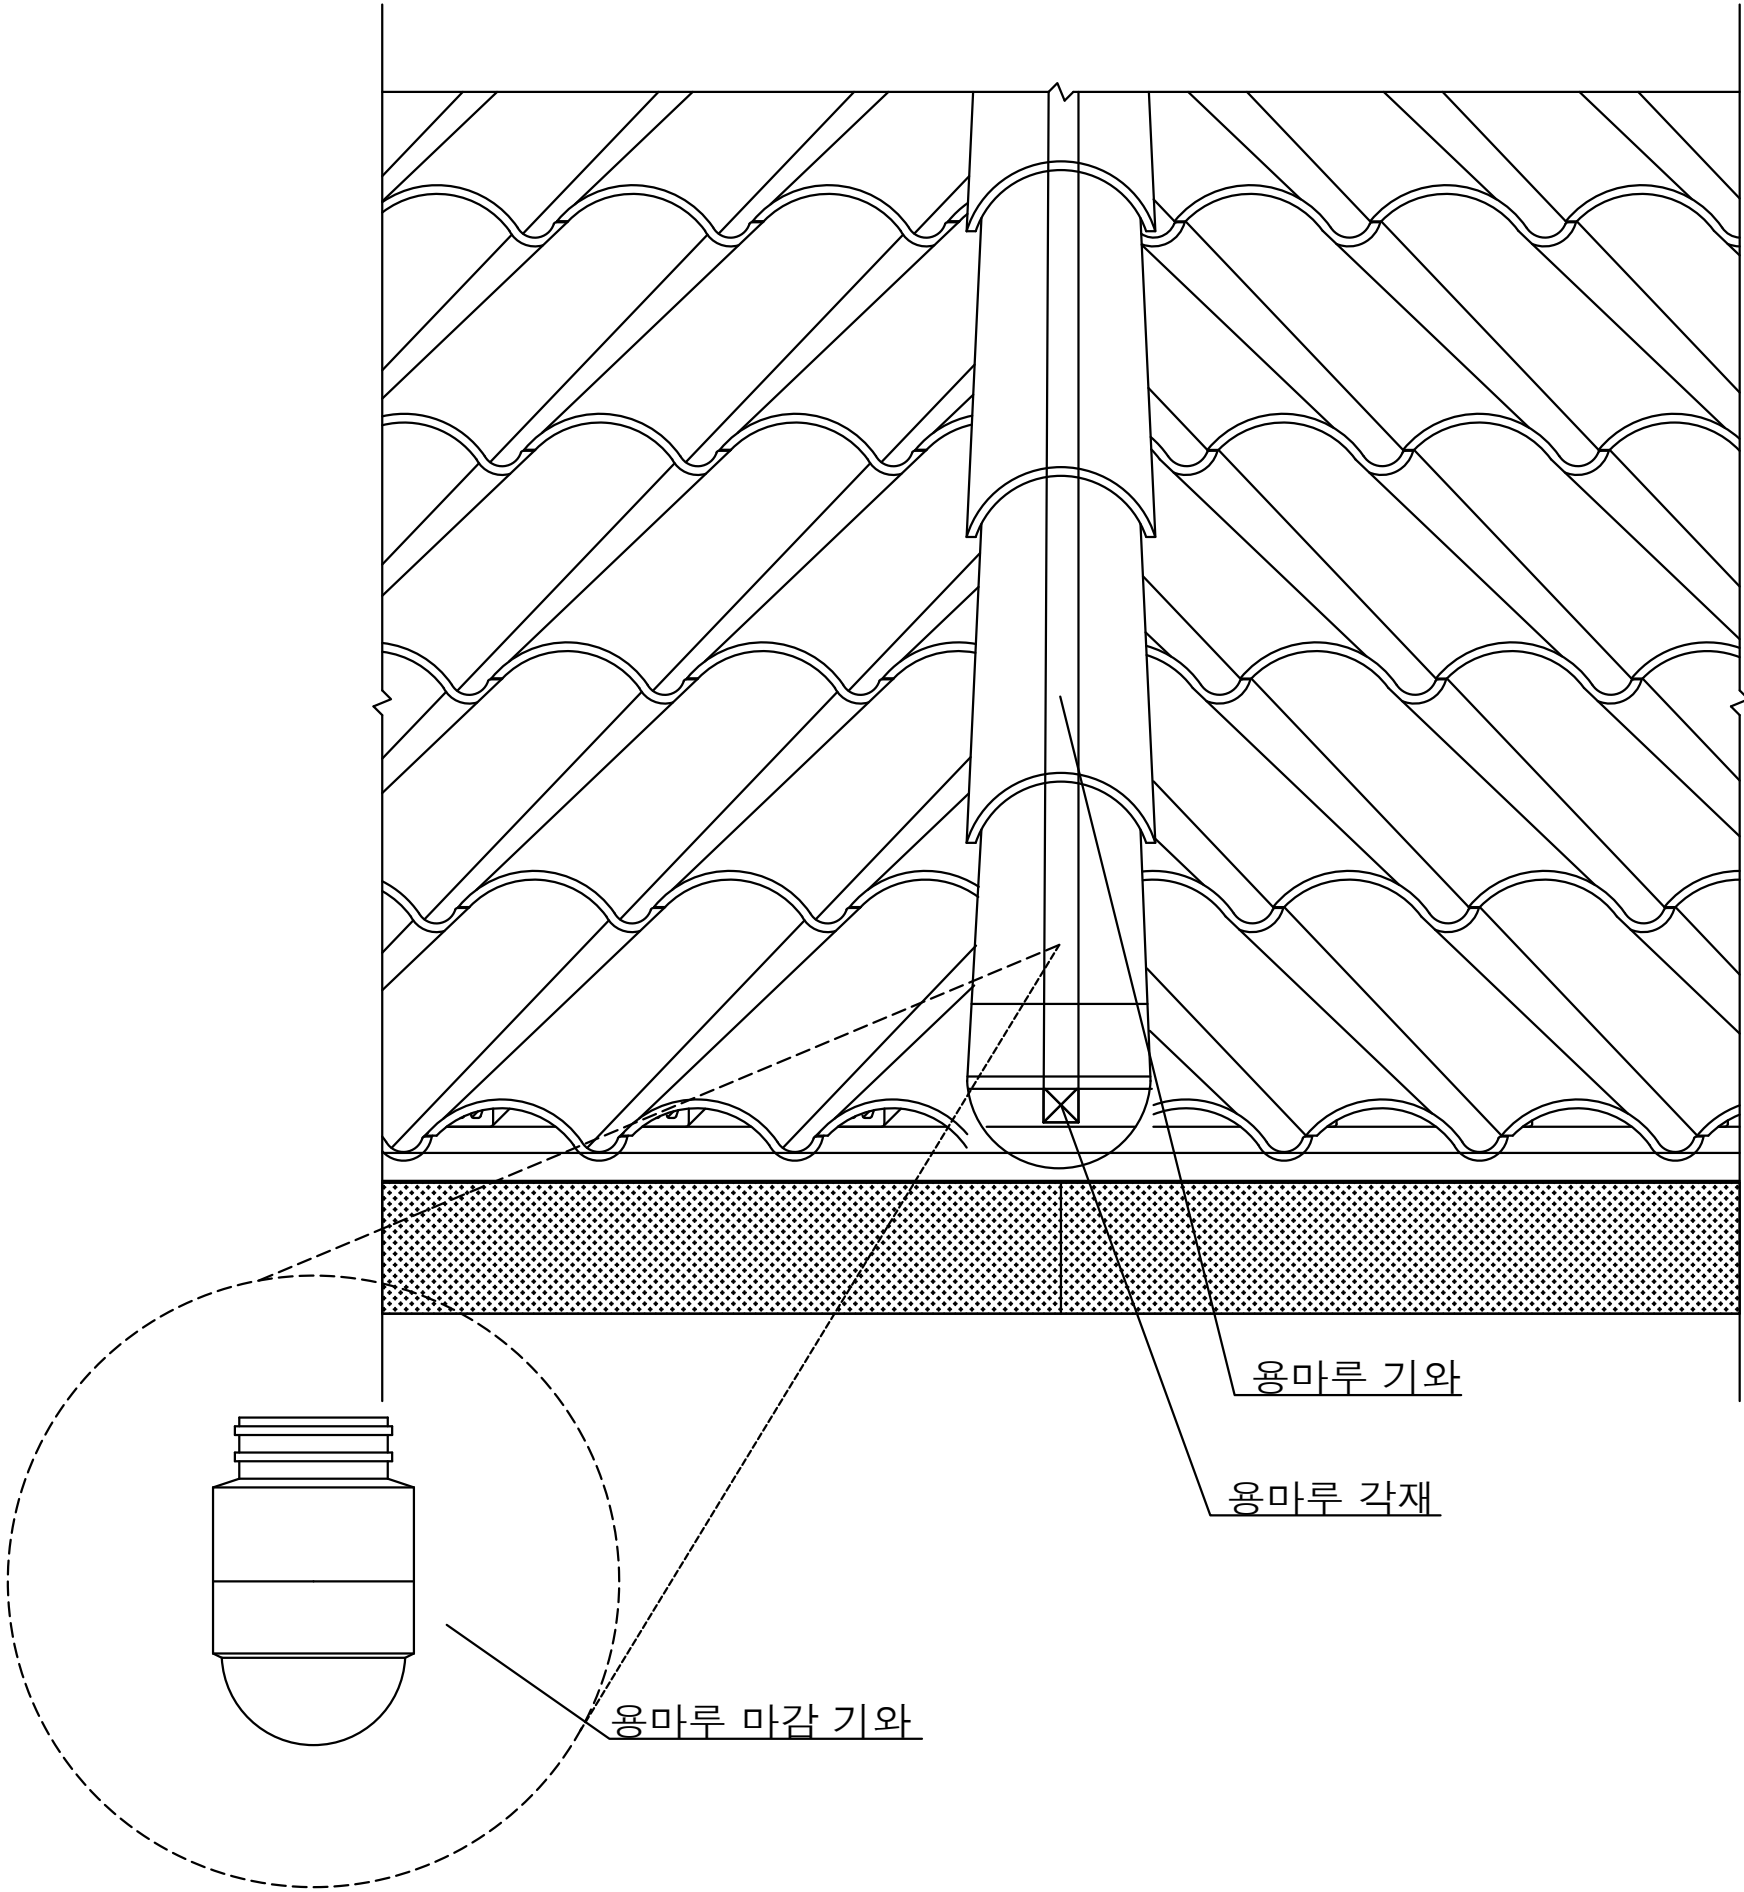

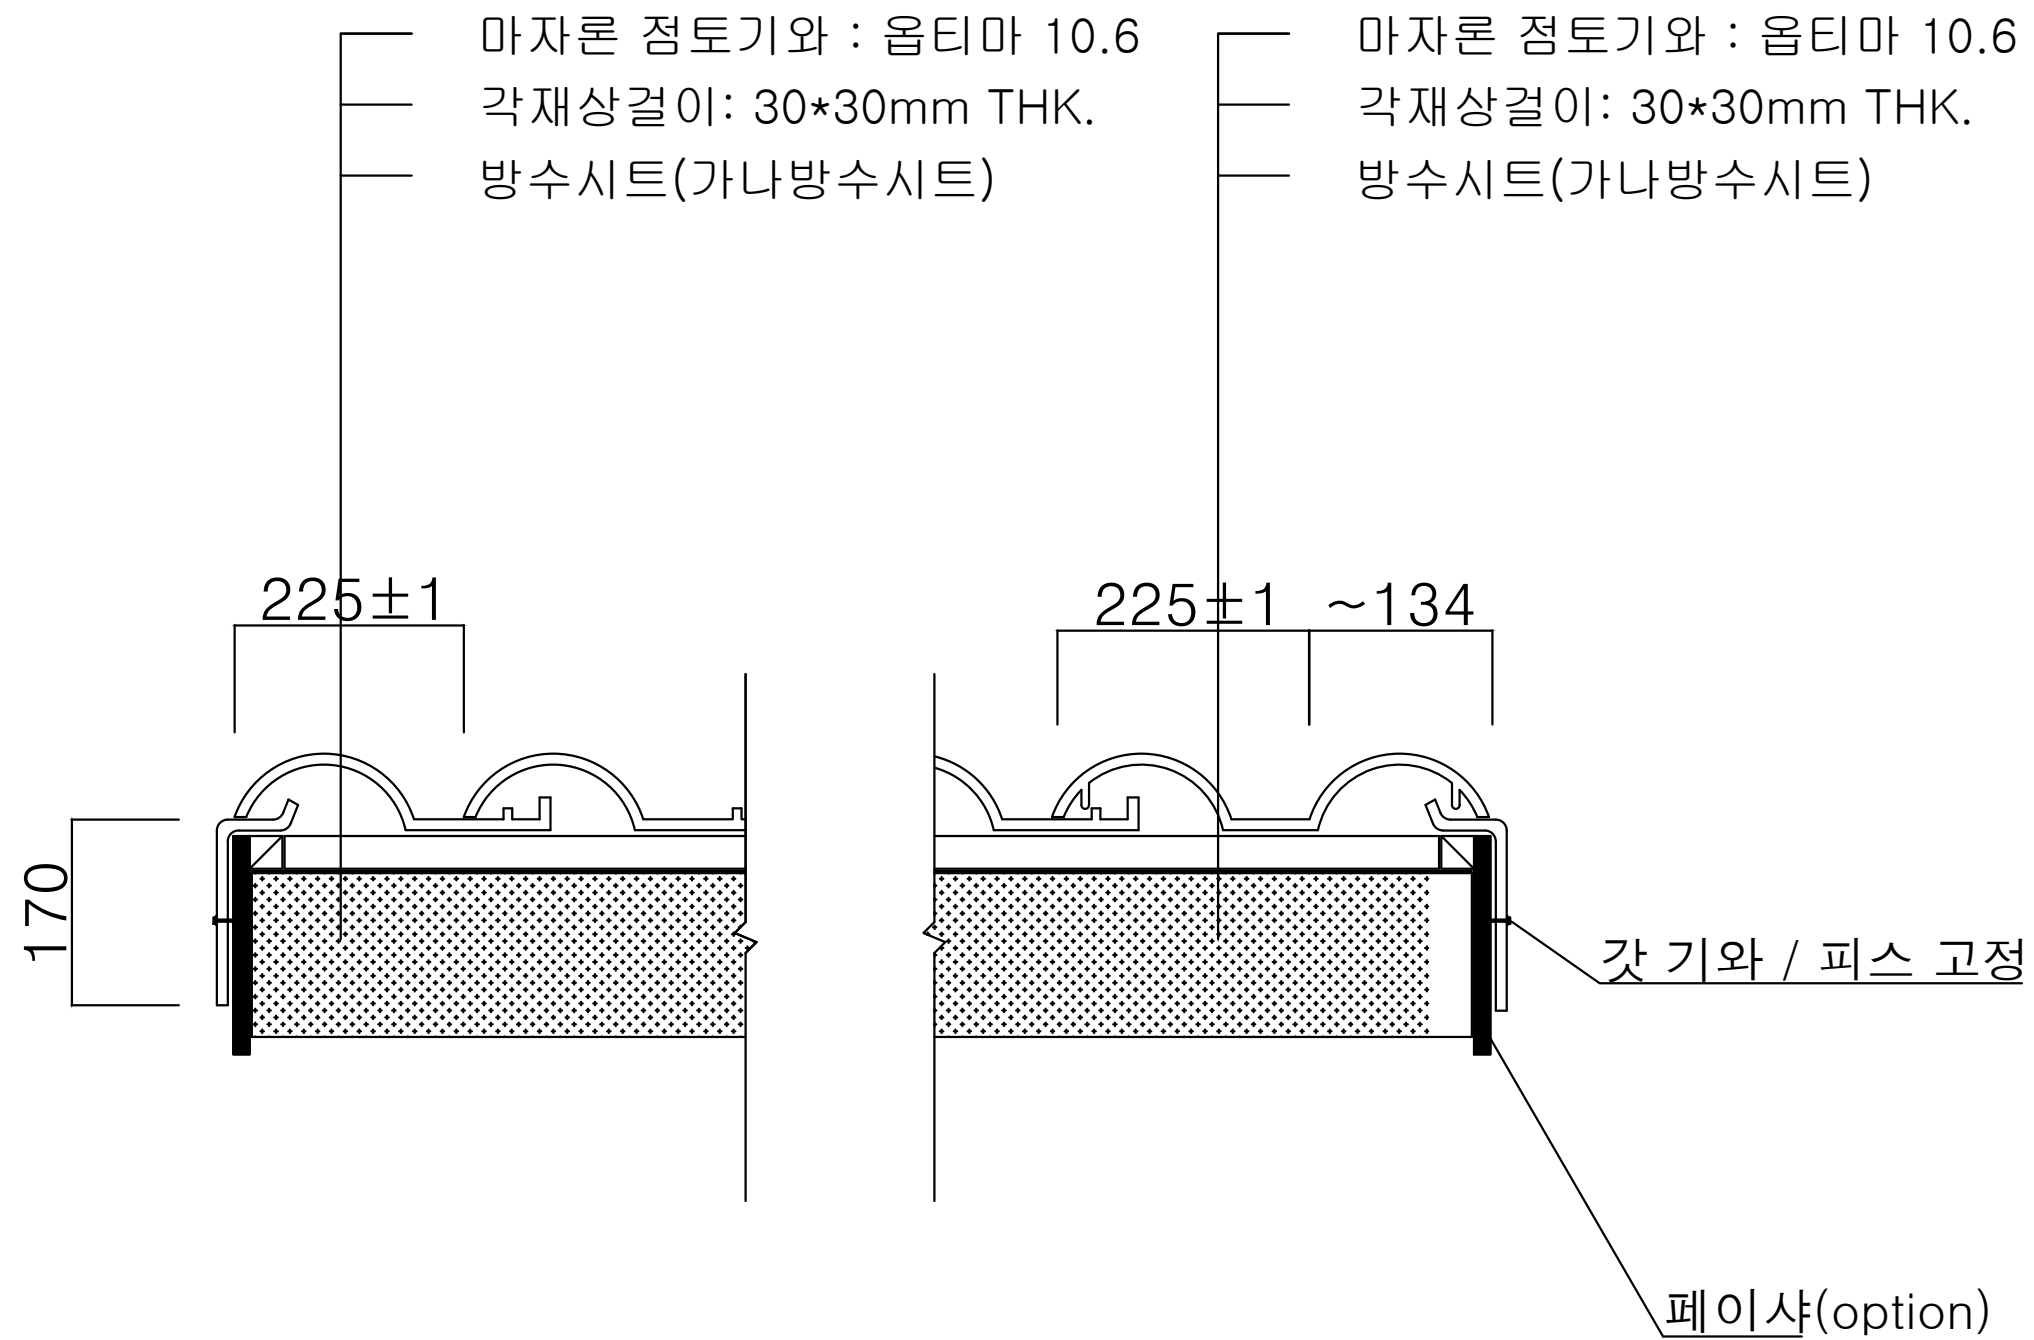

PROJECT NAME

마자론 점토기와

DESIGNED BY

DRWN. BY

CHK'D BY

APPROVED BY

SCALE 1:20

DATE

좌&우
갓상세도


DRAWING NAME

OPIMA 10.6

DRWG NO

SHEET NO

마자론 점토기와 : 옵티마 10.6
각재상걸이: 30*30mm THK.
방수시트(가나방수시트)

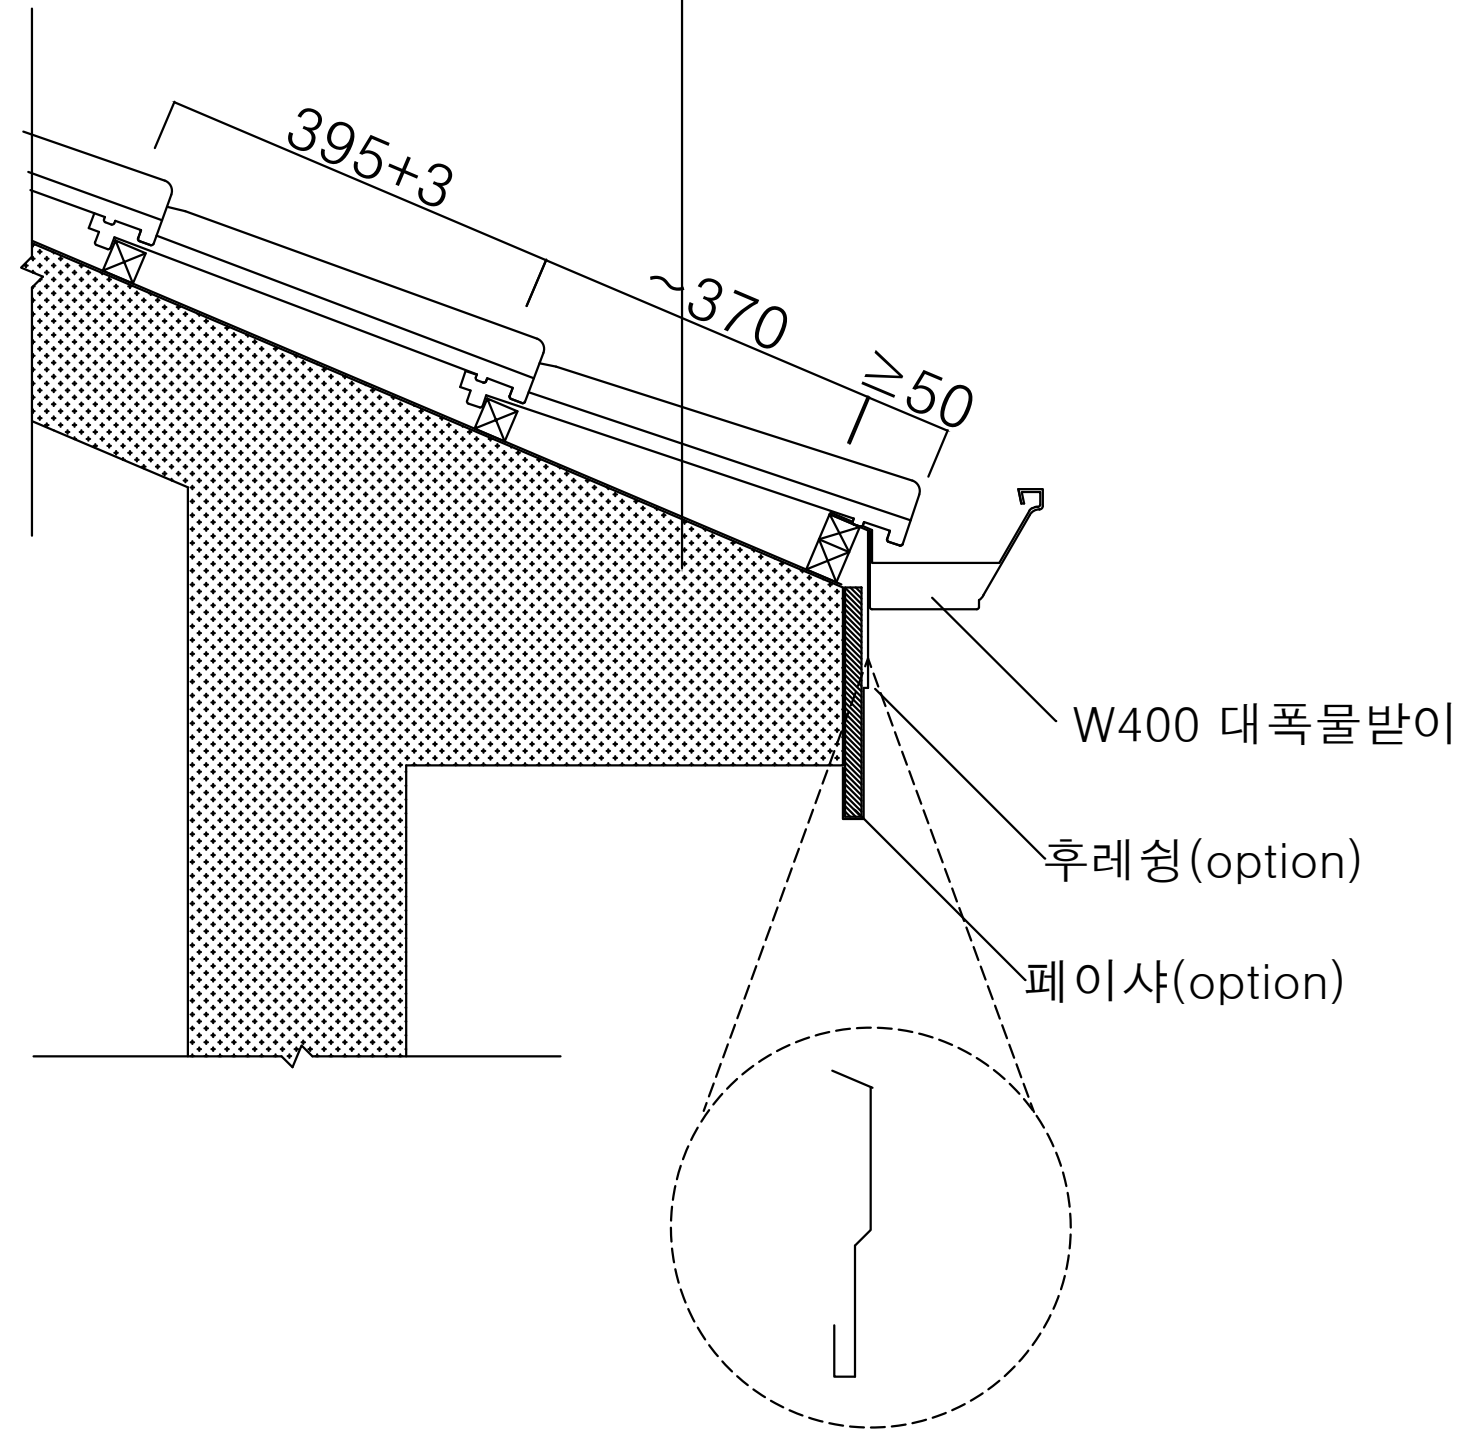

DESIGNED BY

DRWN. BY

CHK'D BY

APPROVED BY

SCALE
1:20

DATE


빗물받이
및 처마
상세도

DRAWING NAME

OPIMA 10.6

DRWG NO

SHEET NO

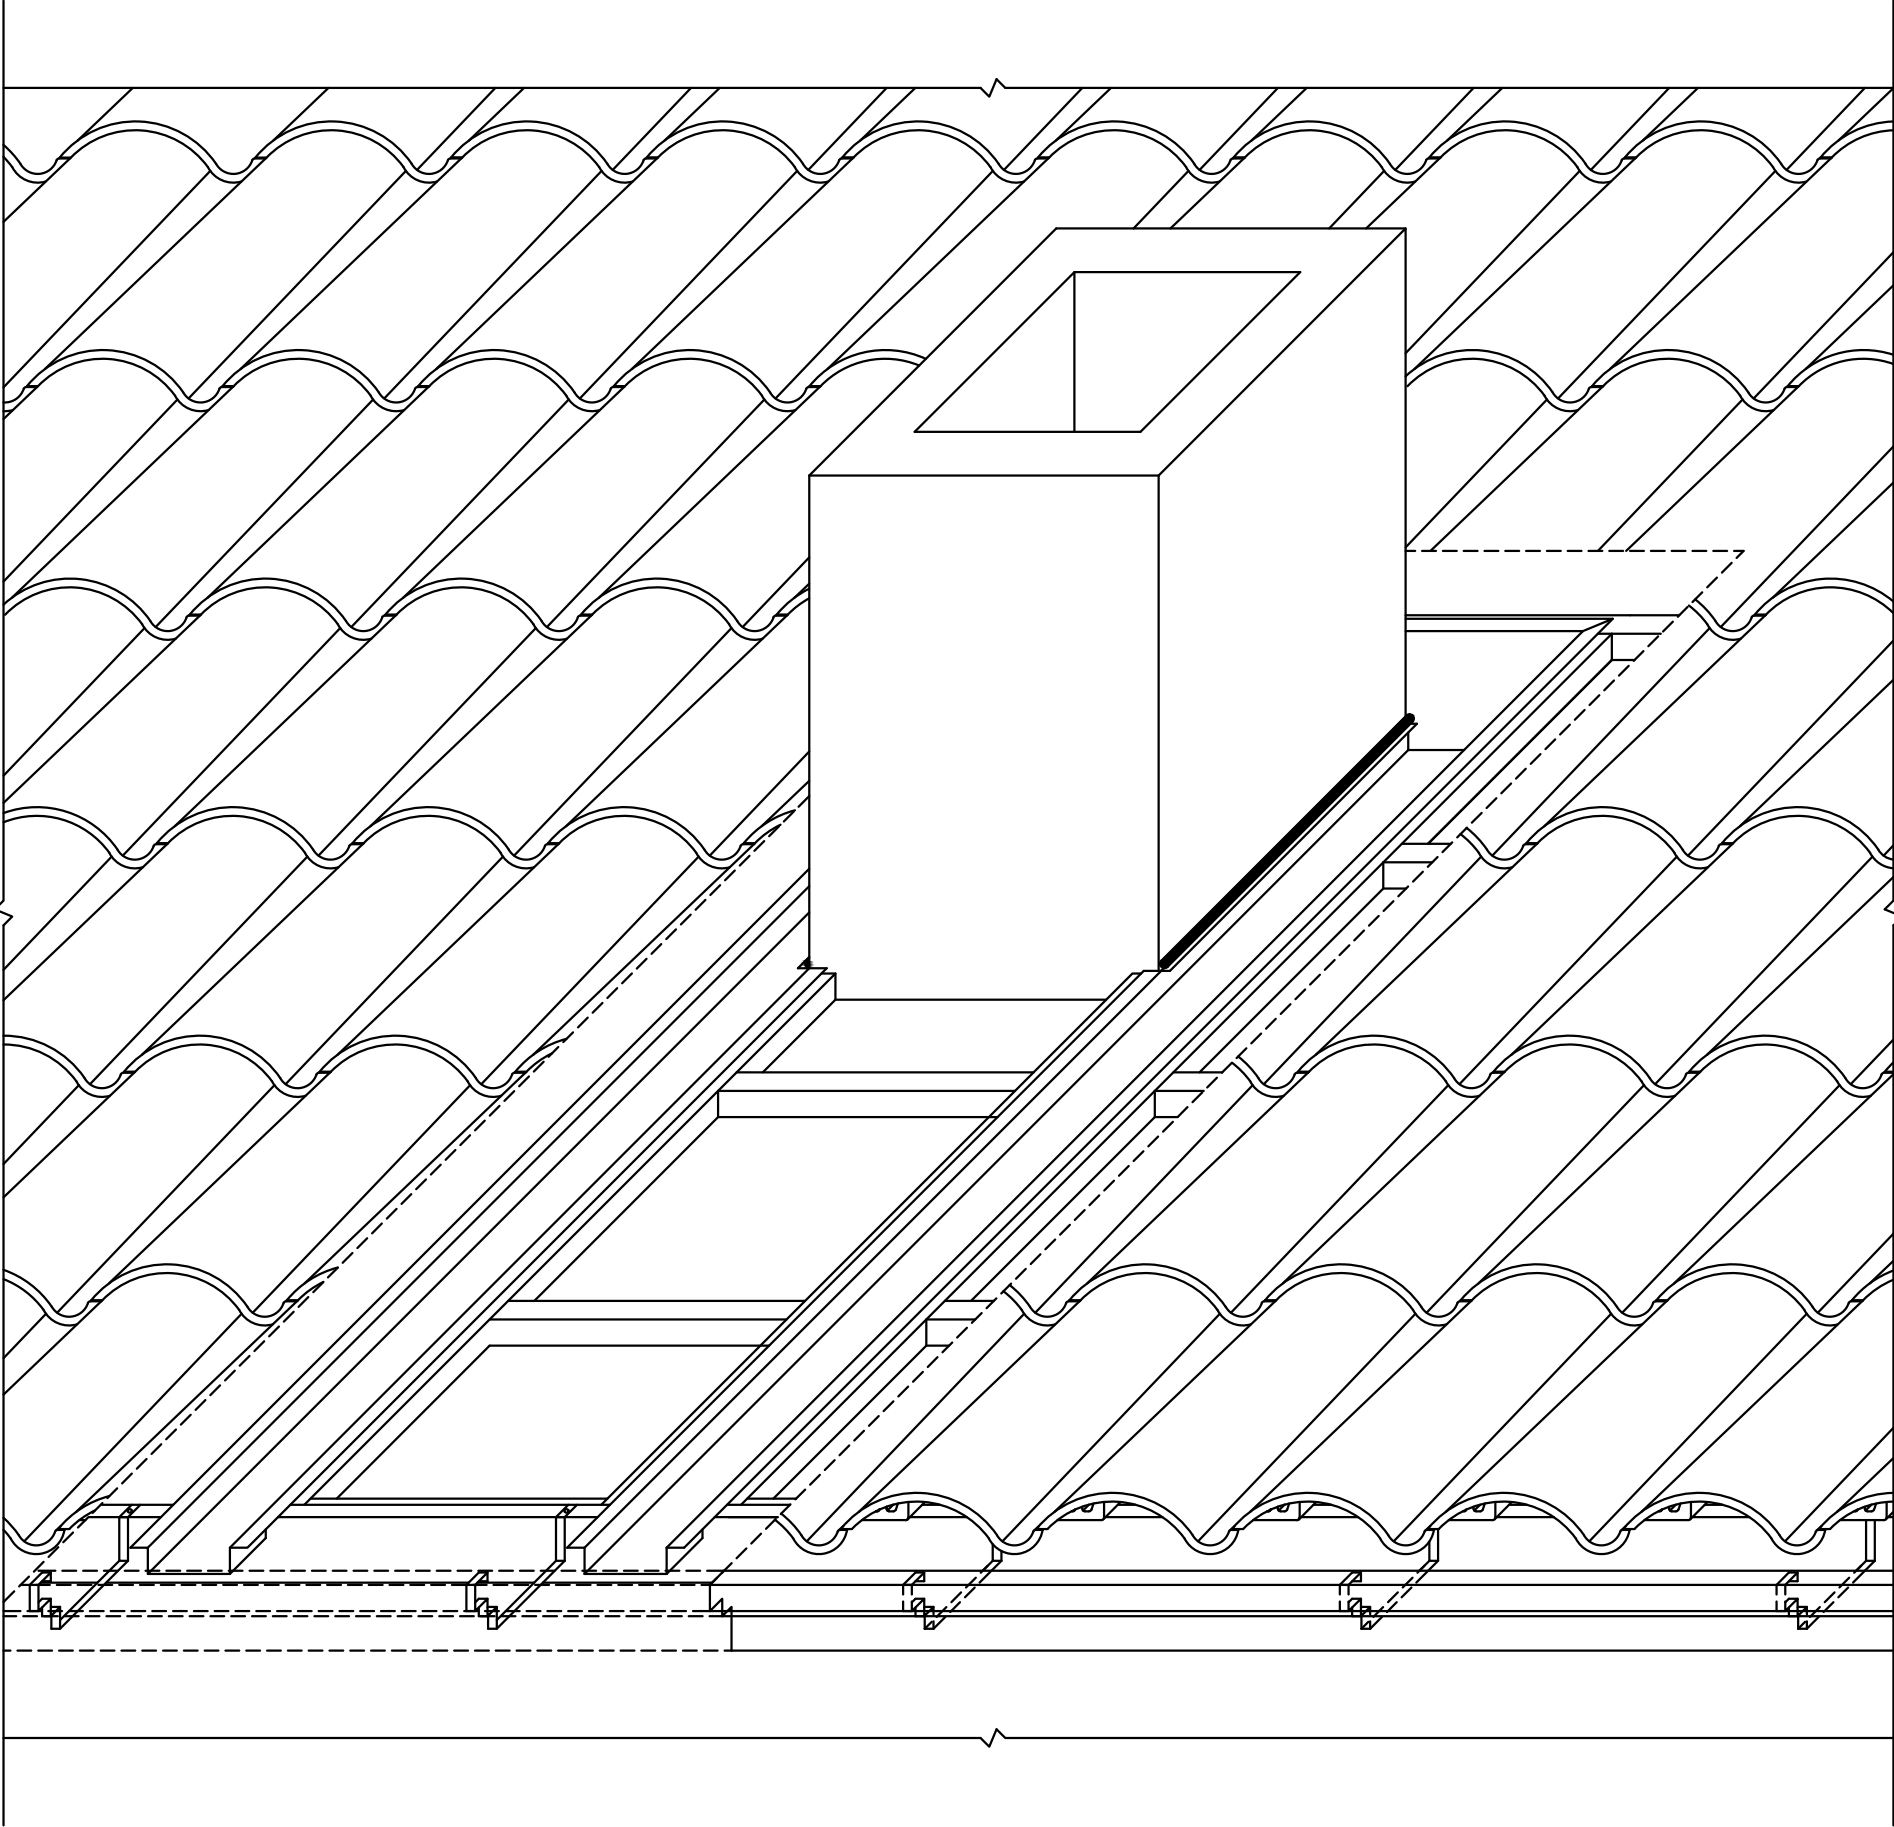

PROJECT NAME

마자론 점토기와

DESIGNED BY

DRWN. BY

CHK'D BY

APPROVED BY

SCALE
1:20

DATE



물유도
후레싱
상세도

DRAWING NAME

OPIMA 10.6

DRWG NO

SHEET NO

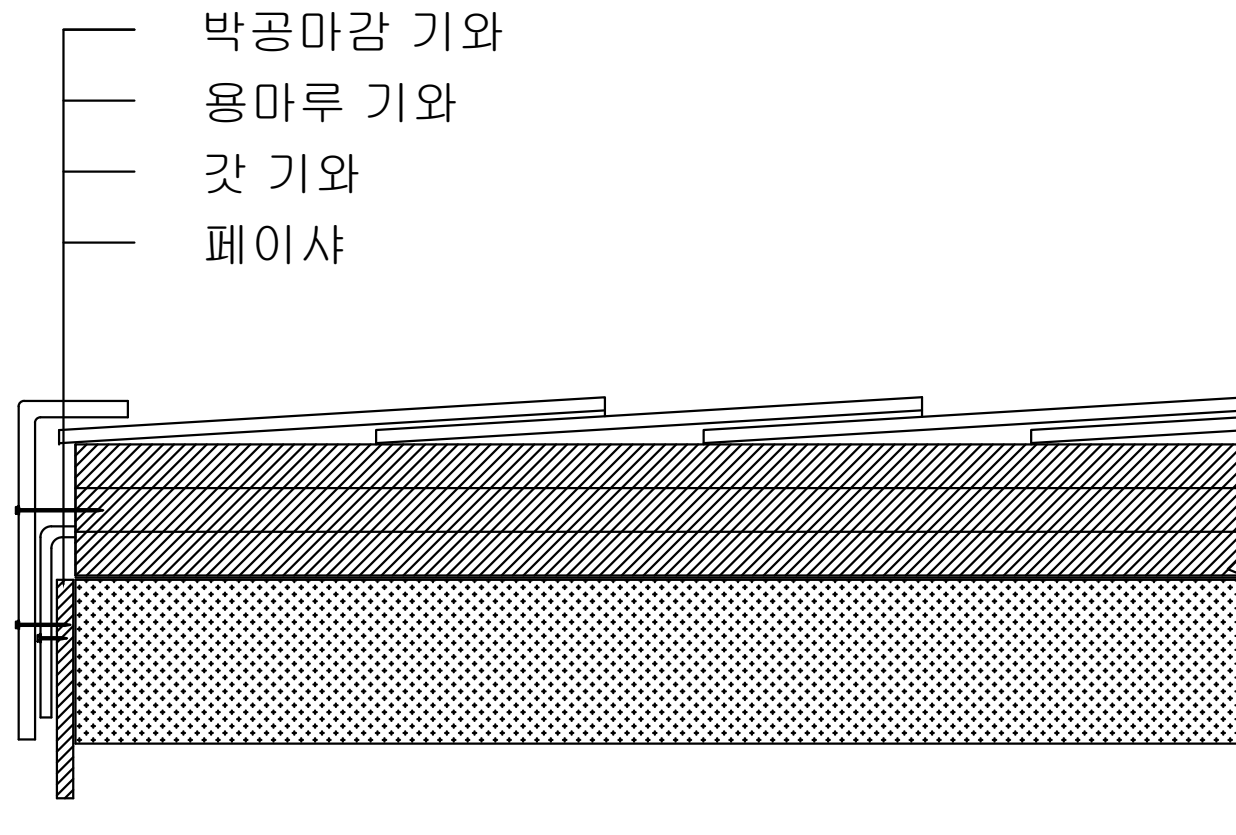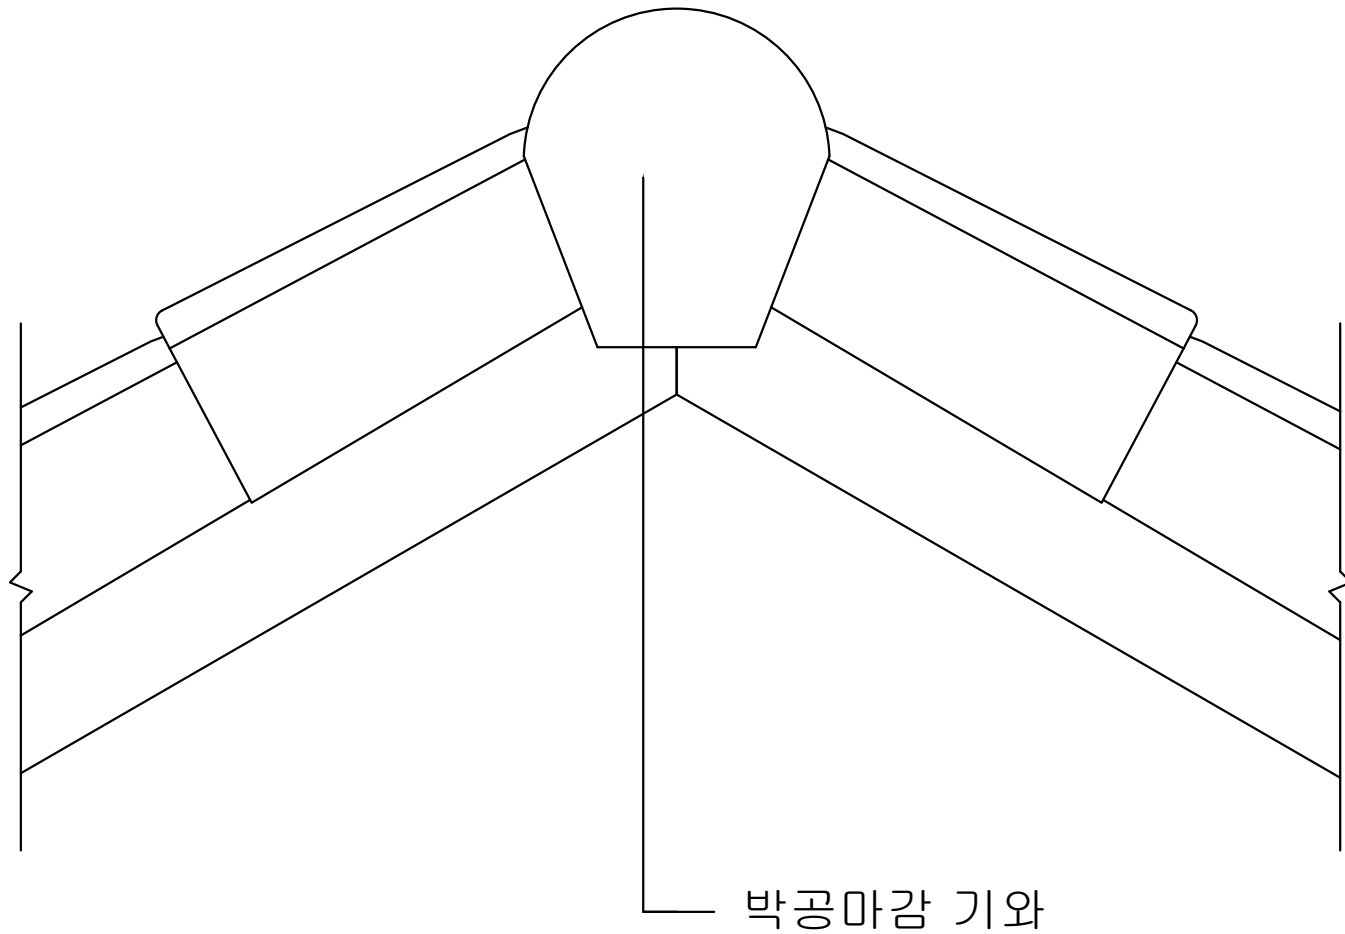

PROJECT NAME

마자론 점토기와

DESIGNED BY

DRWN. BY

CHK'D BY

APPROVED BY

SCALE 1:20

DATE


박공마감
상세도

DRAWING NAME

OPIMA 10.6

DRWG NO

SHEET NO

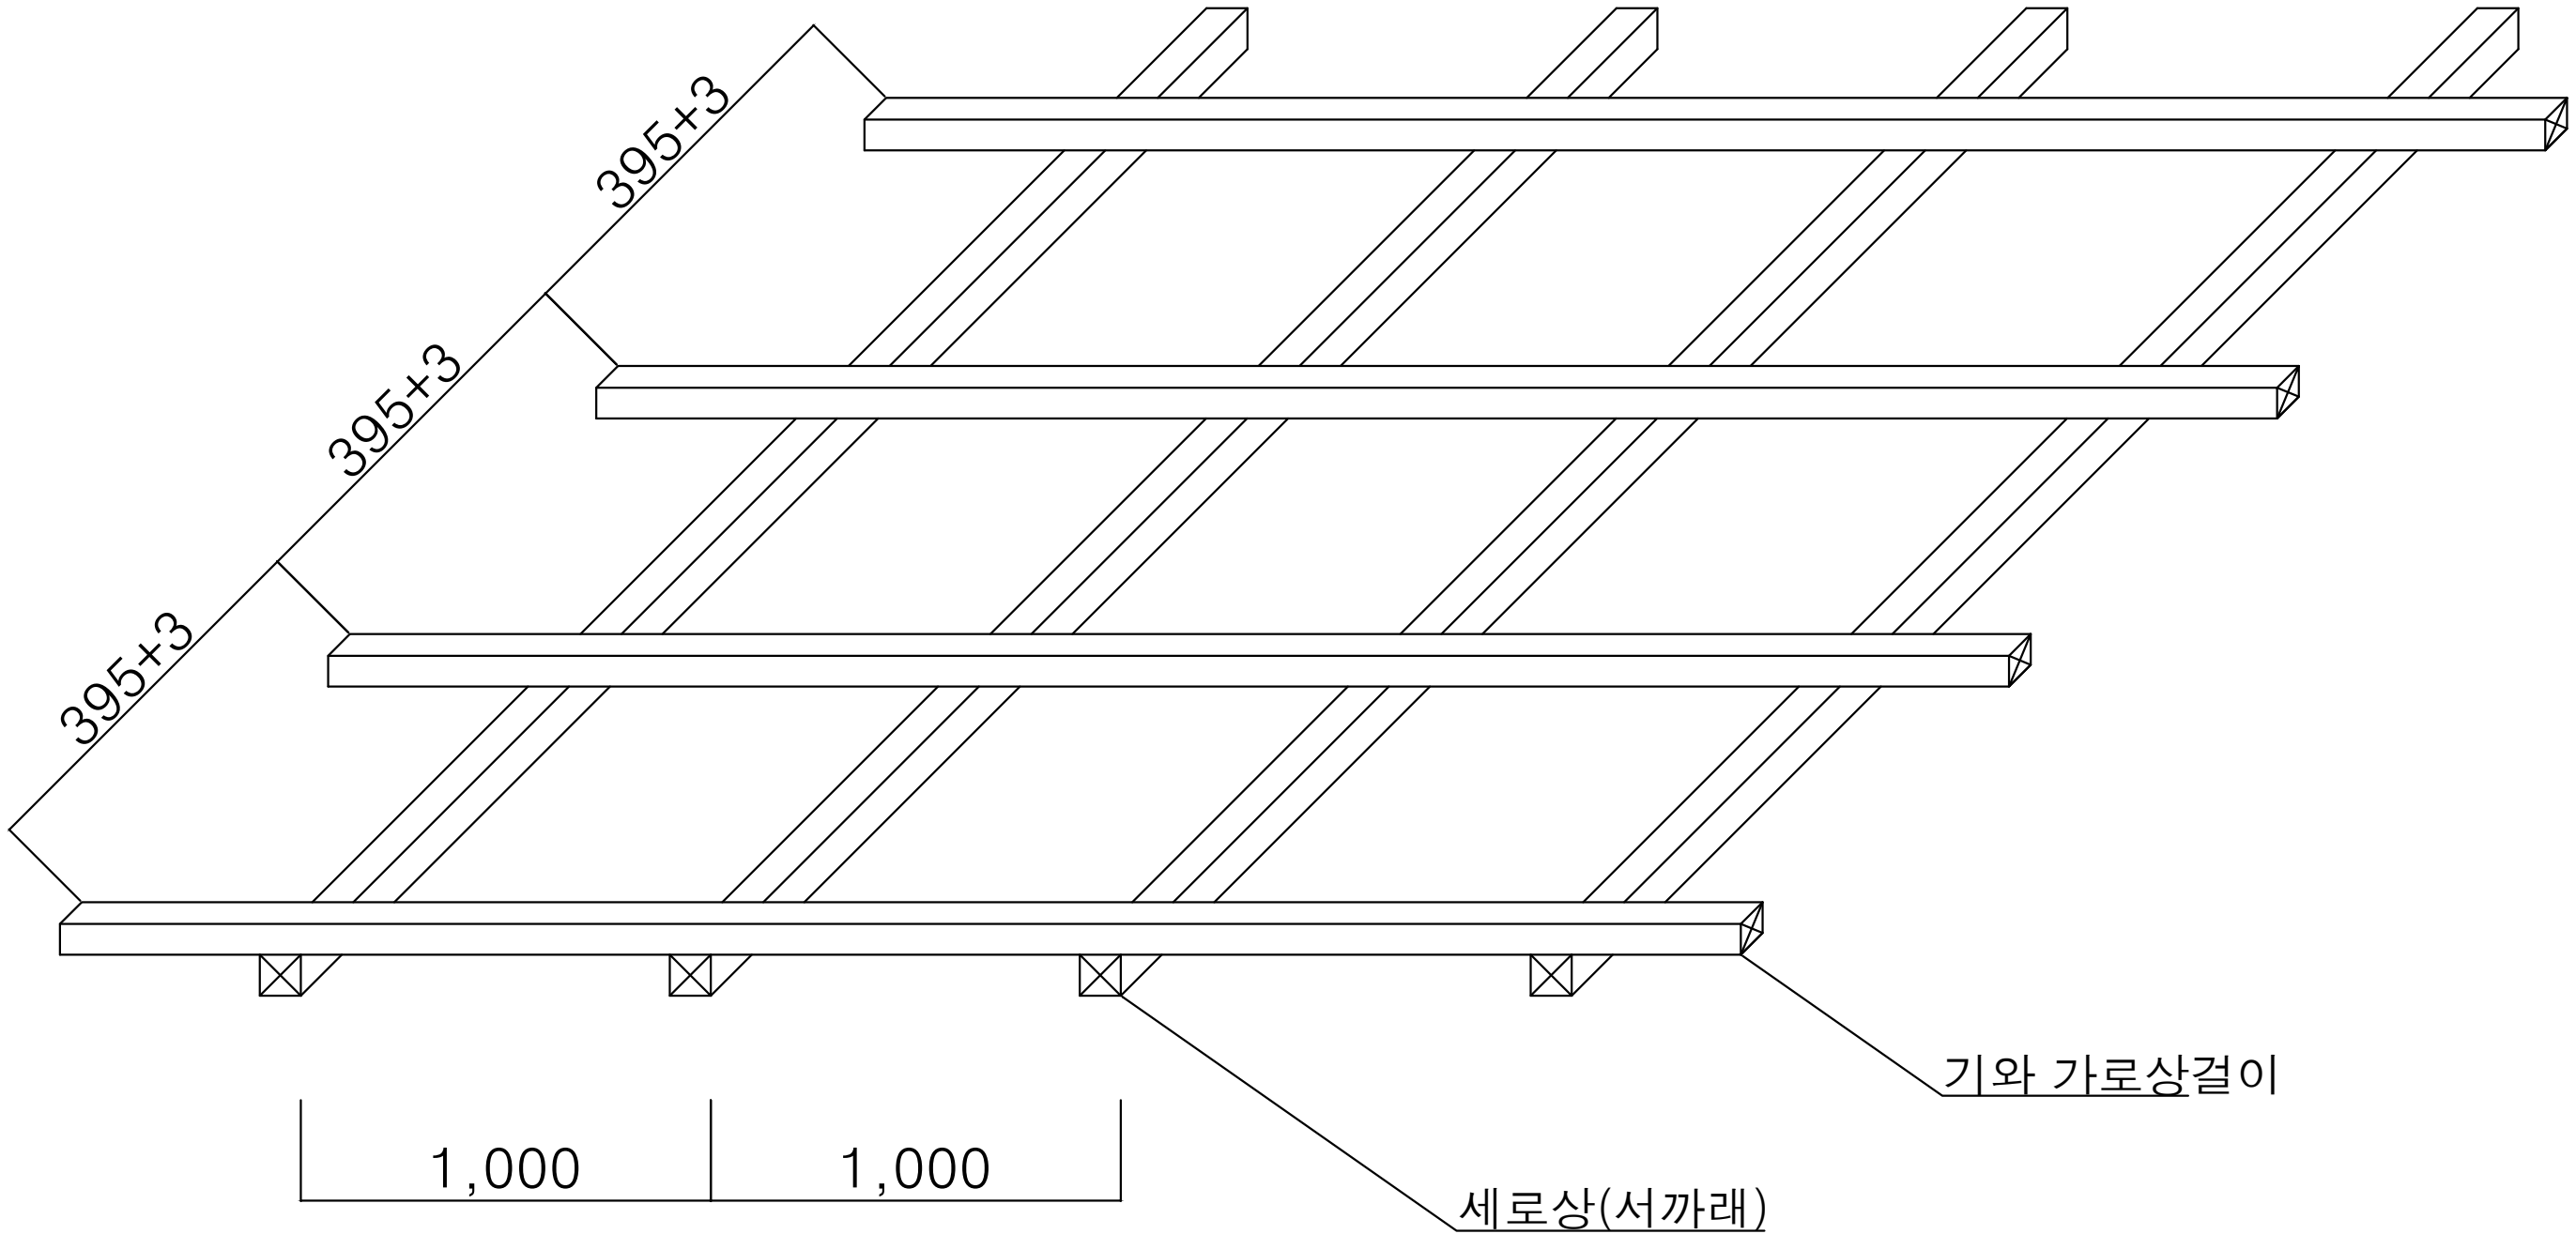

PROJECT NAME

마자론 점토기와

DESIGNED BY

DRWN. BY

CHK'D BY

APPROVED BY

SCALE
1:20

DATE





기와
상작업
상세도

DRAWING NAME

OPIMA 10.6





DRWG NO


SHEET NO

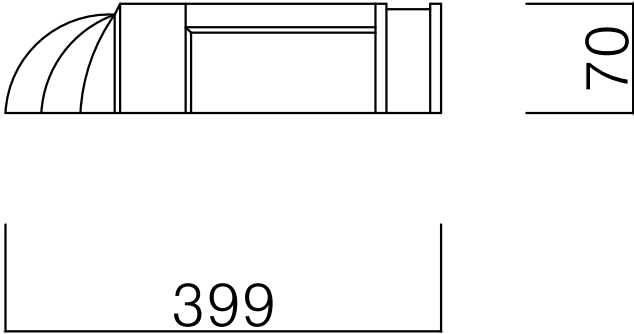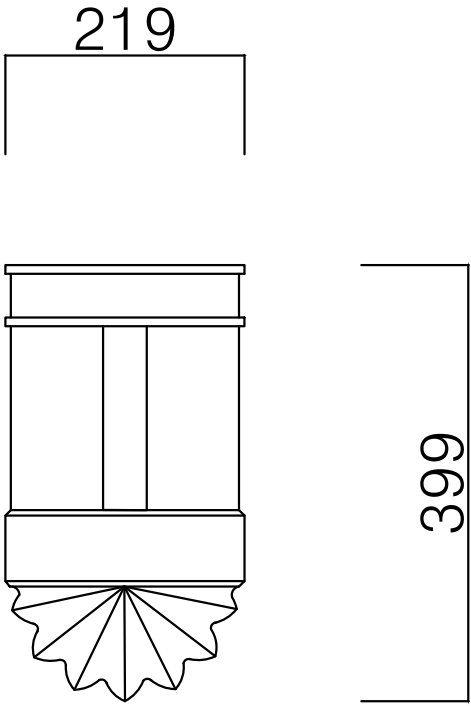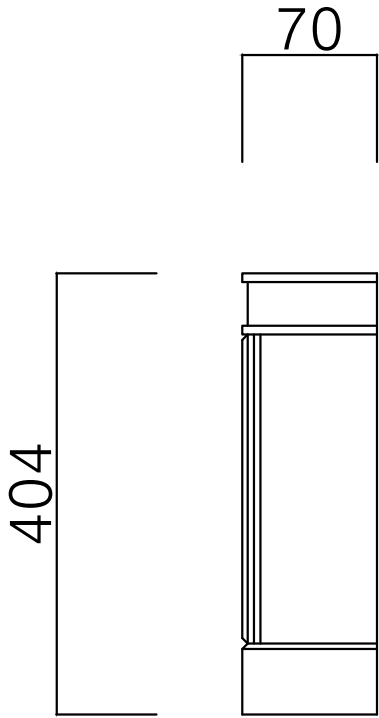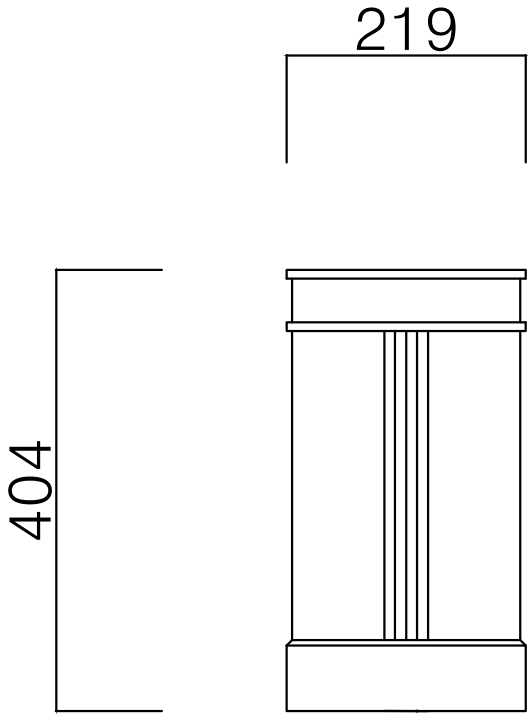		PROJECT NAME 마자론 점토기와
용마루 기와		
		DESIGNED BY DRWN. BY CHK'D BY APPROVED BY SCALE1:20 DATE 용마루마감기와 DRAWING NAME OPIMA 10.6 DRWG NO SHEET NO
용마루마감 기와		

		PROJECT NAME 마자론 점토기와
용마루 기와(대)		
		DESIGNED BY DRWN. BY CHK'D BY APPROVED BY SCALE1:20 DATE 용마루마감 기와(대) DRAWING NAME OPIMA 10.6 DRWG NO SHEET NO
용마루마감 기와(대)		

325 80	275 325 135	PROJECT NAME
		마자론 점토기와
박공마감 기와		
360 80	275 360 0	
		DESIGNED BY
		DRWN. BY
		CHK'D BY
		APPROVED BY
SCALE	1:20	
DATE		
박공마감 기와		
DRAWING NAME		OPIMA 10.6
DRWG NO		
SHEET NO		
박공마감 기와(대)		

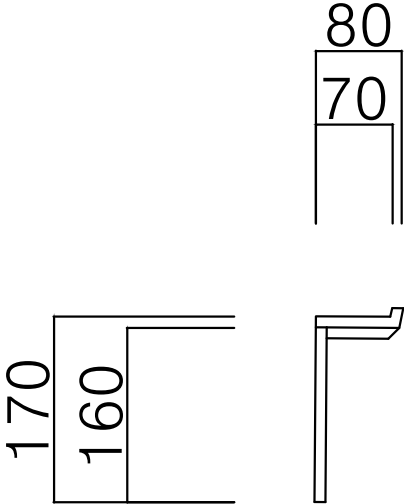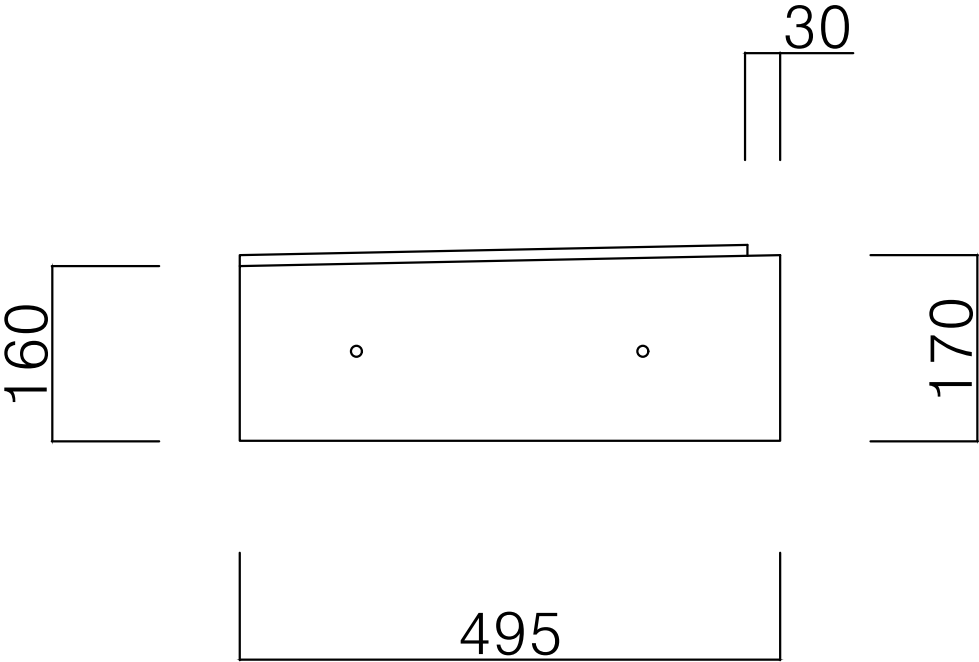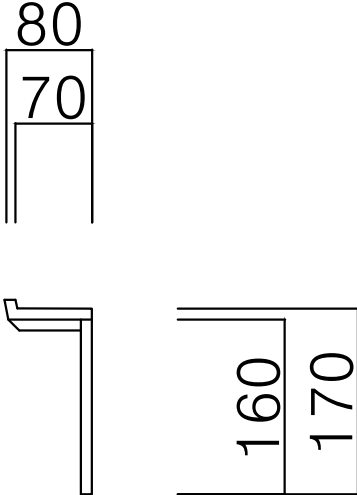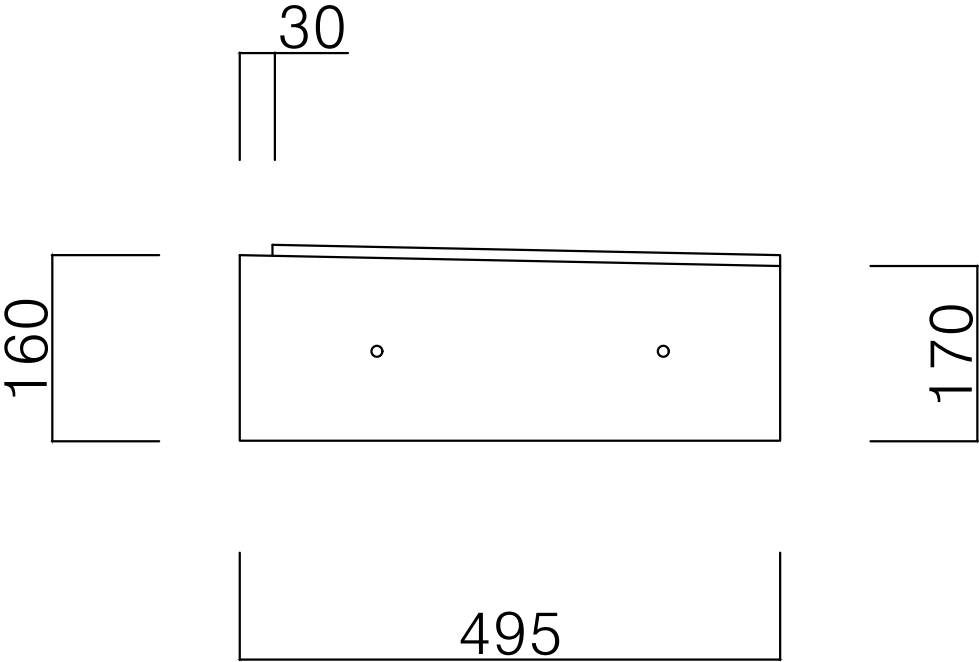				PROJECT NAME		
				마자론 점토기와		
좌갓기와						
				DESIGNED BY		
				DRWN. BY		
				CHK'D BY		
				APPROVED BY		
				SCALE	1:20	
				DATE		
				좌갓기와 우갓기와		
우갓기와				DRAWING NAME		
				OPIMA 10.6		
				DRWG NO		
				SHEET NO		

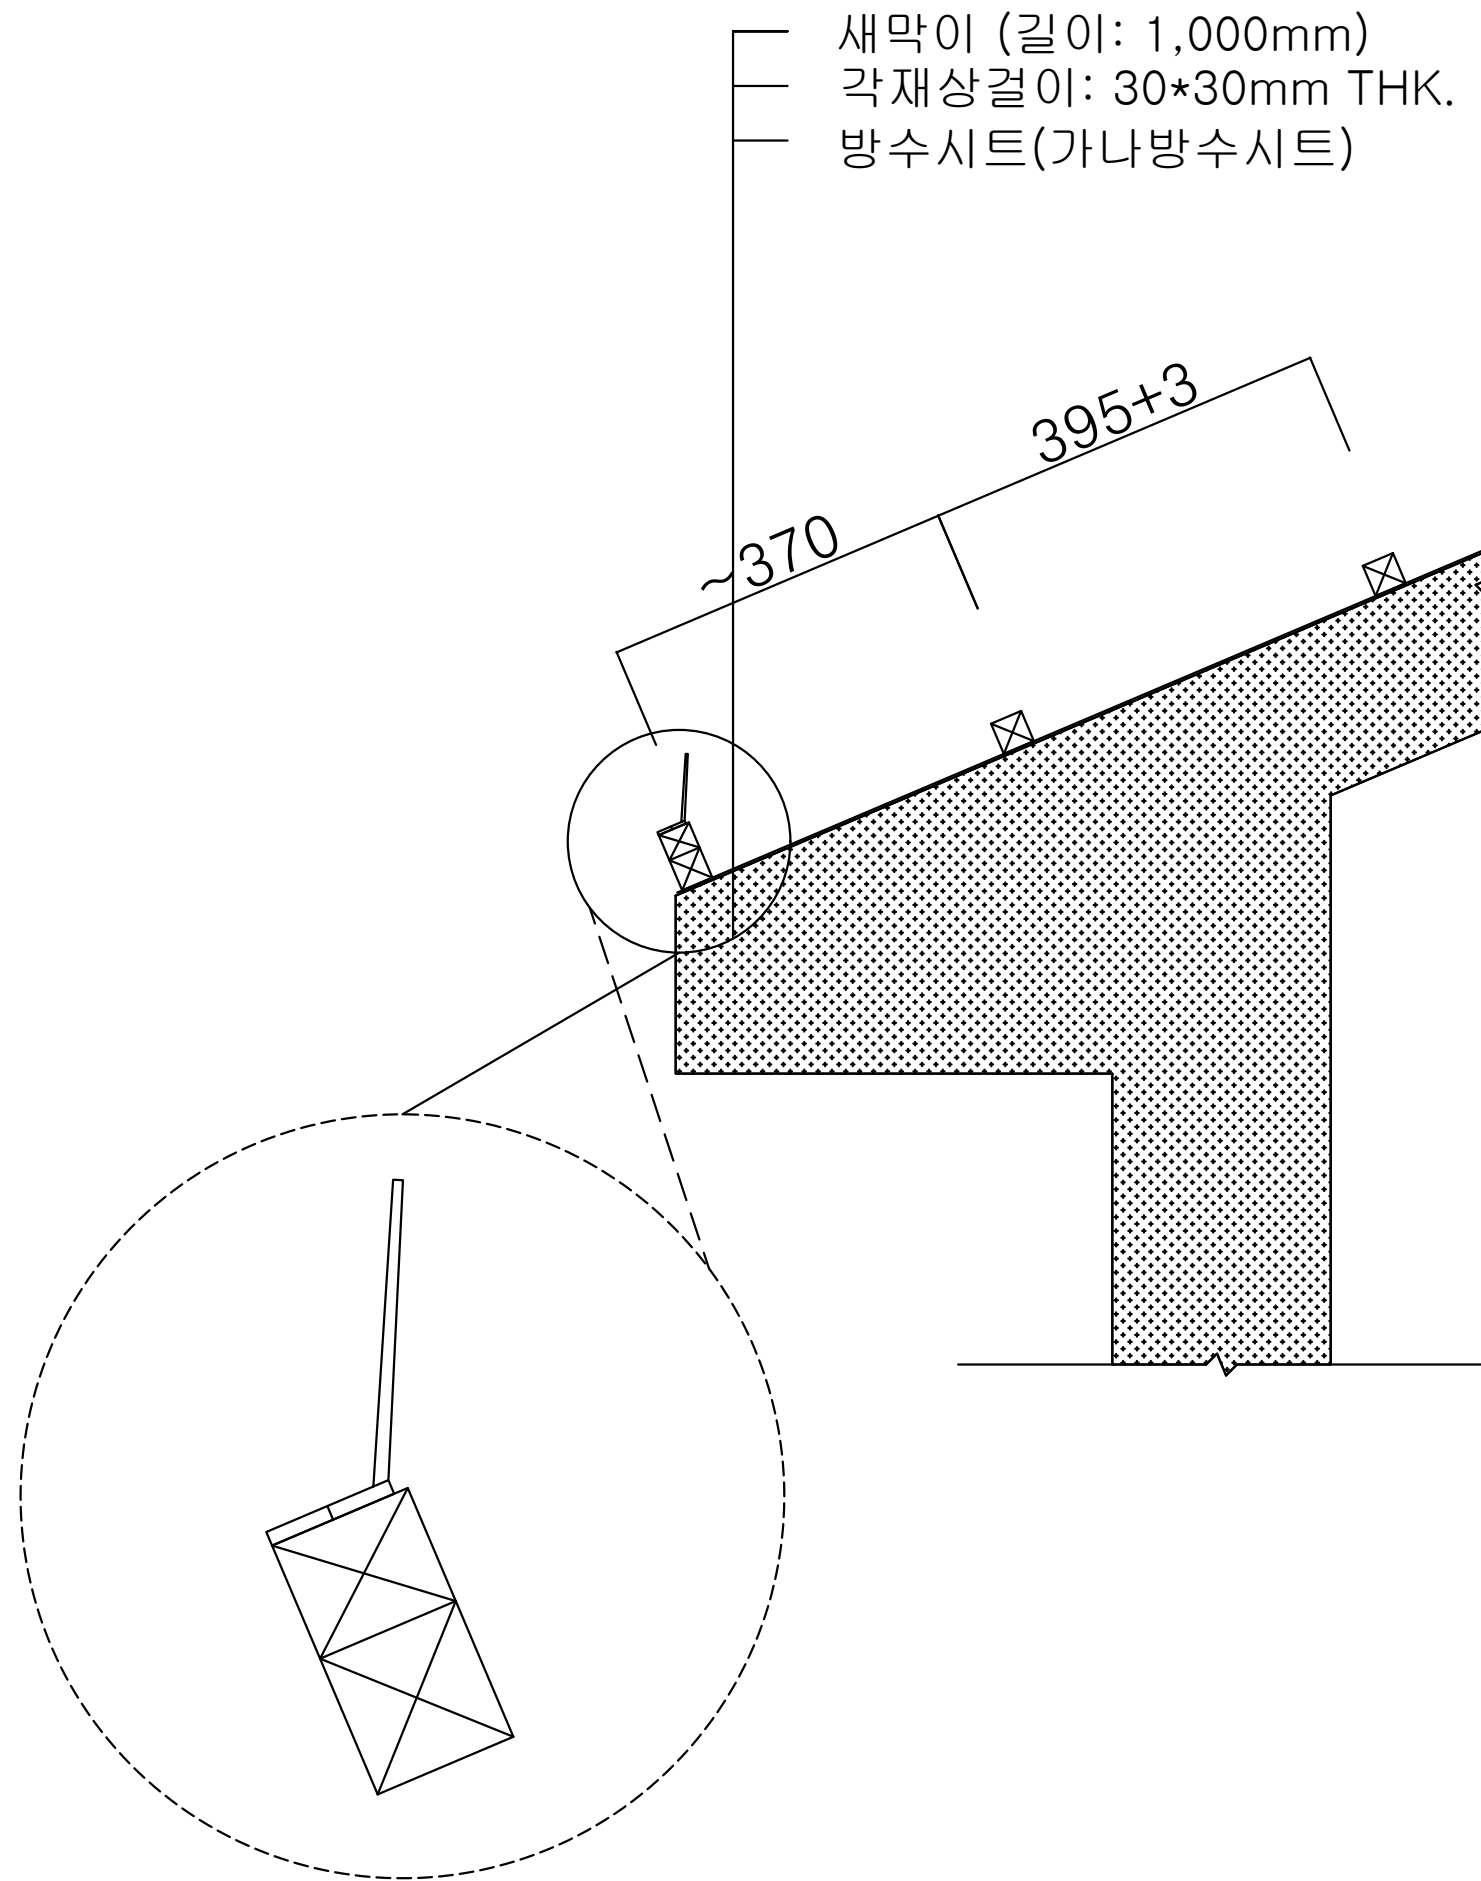

PROJECT NAME

마자론 점토기와

DESIGNED BY

DRWN. BY

CHK'D BY

APPROVED BY

SCALE
1:20

DATE



새막이
상세도

DRAWING NAME

OPIMA 10.6

DRWG NO

SHEET NO

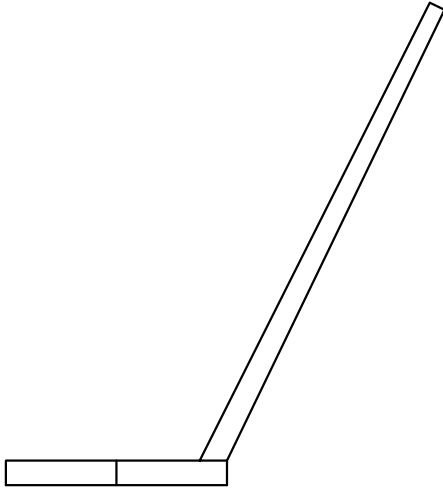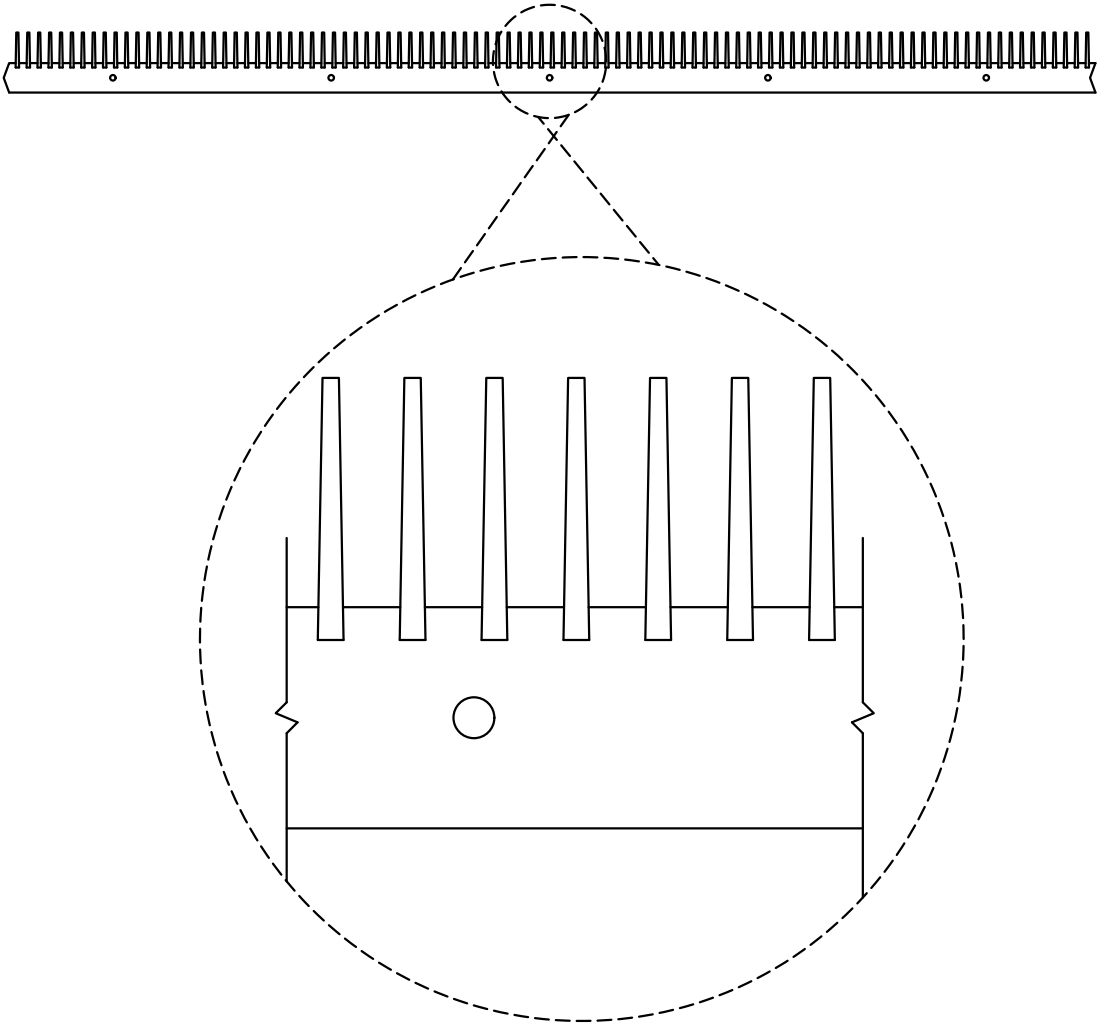

PROJECT NAME

마자론 점토기와

DESIGNED BY

DRWN. BY

CHK'D BY

APPROVED BY

SCALE
1:20

DATE

새막이

DRAWING NAME

OPIMA 10.6

DRWG NO

SHEET NO